

Cold Spring - Community Center


5694 E. ALEXANDRIA PIKE
COLD SPRING, KY 41076

SHEET KEYNOTES

10 44 00.D1 Surface mounted fire extinguisher cabinet and extinguisher

LIFE SAFETY LEGEND

- 1-HR RATED PARTITION
2-HR RATED PARTITION
EXIT TRAVEL DISTANCE PATH
COMMON PATH OF TRAVEL
START/STOP POINT
TRAVEL DISTANCE / COMMON PATH TAG
EXIT SIGN DIRECTION TO EXIT
AREA OF REFUGE

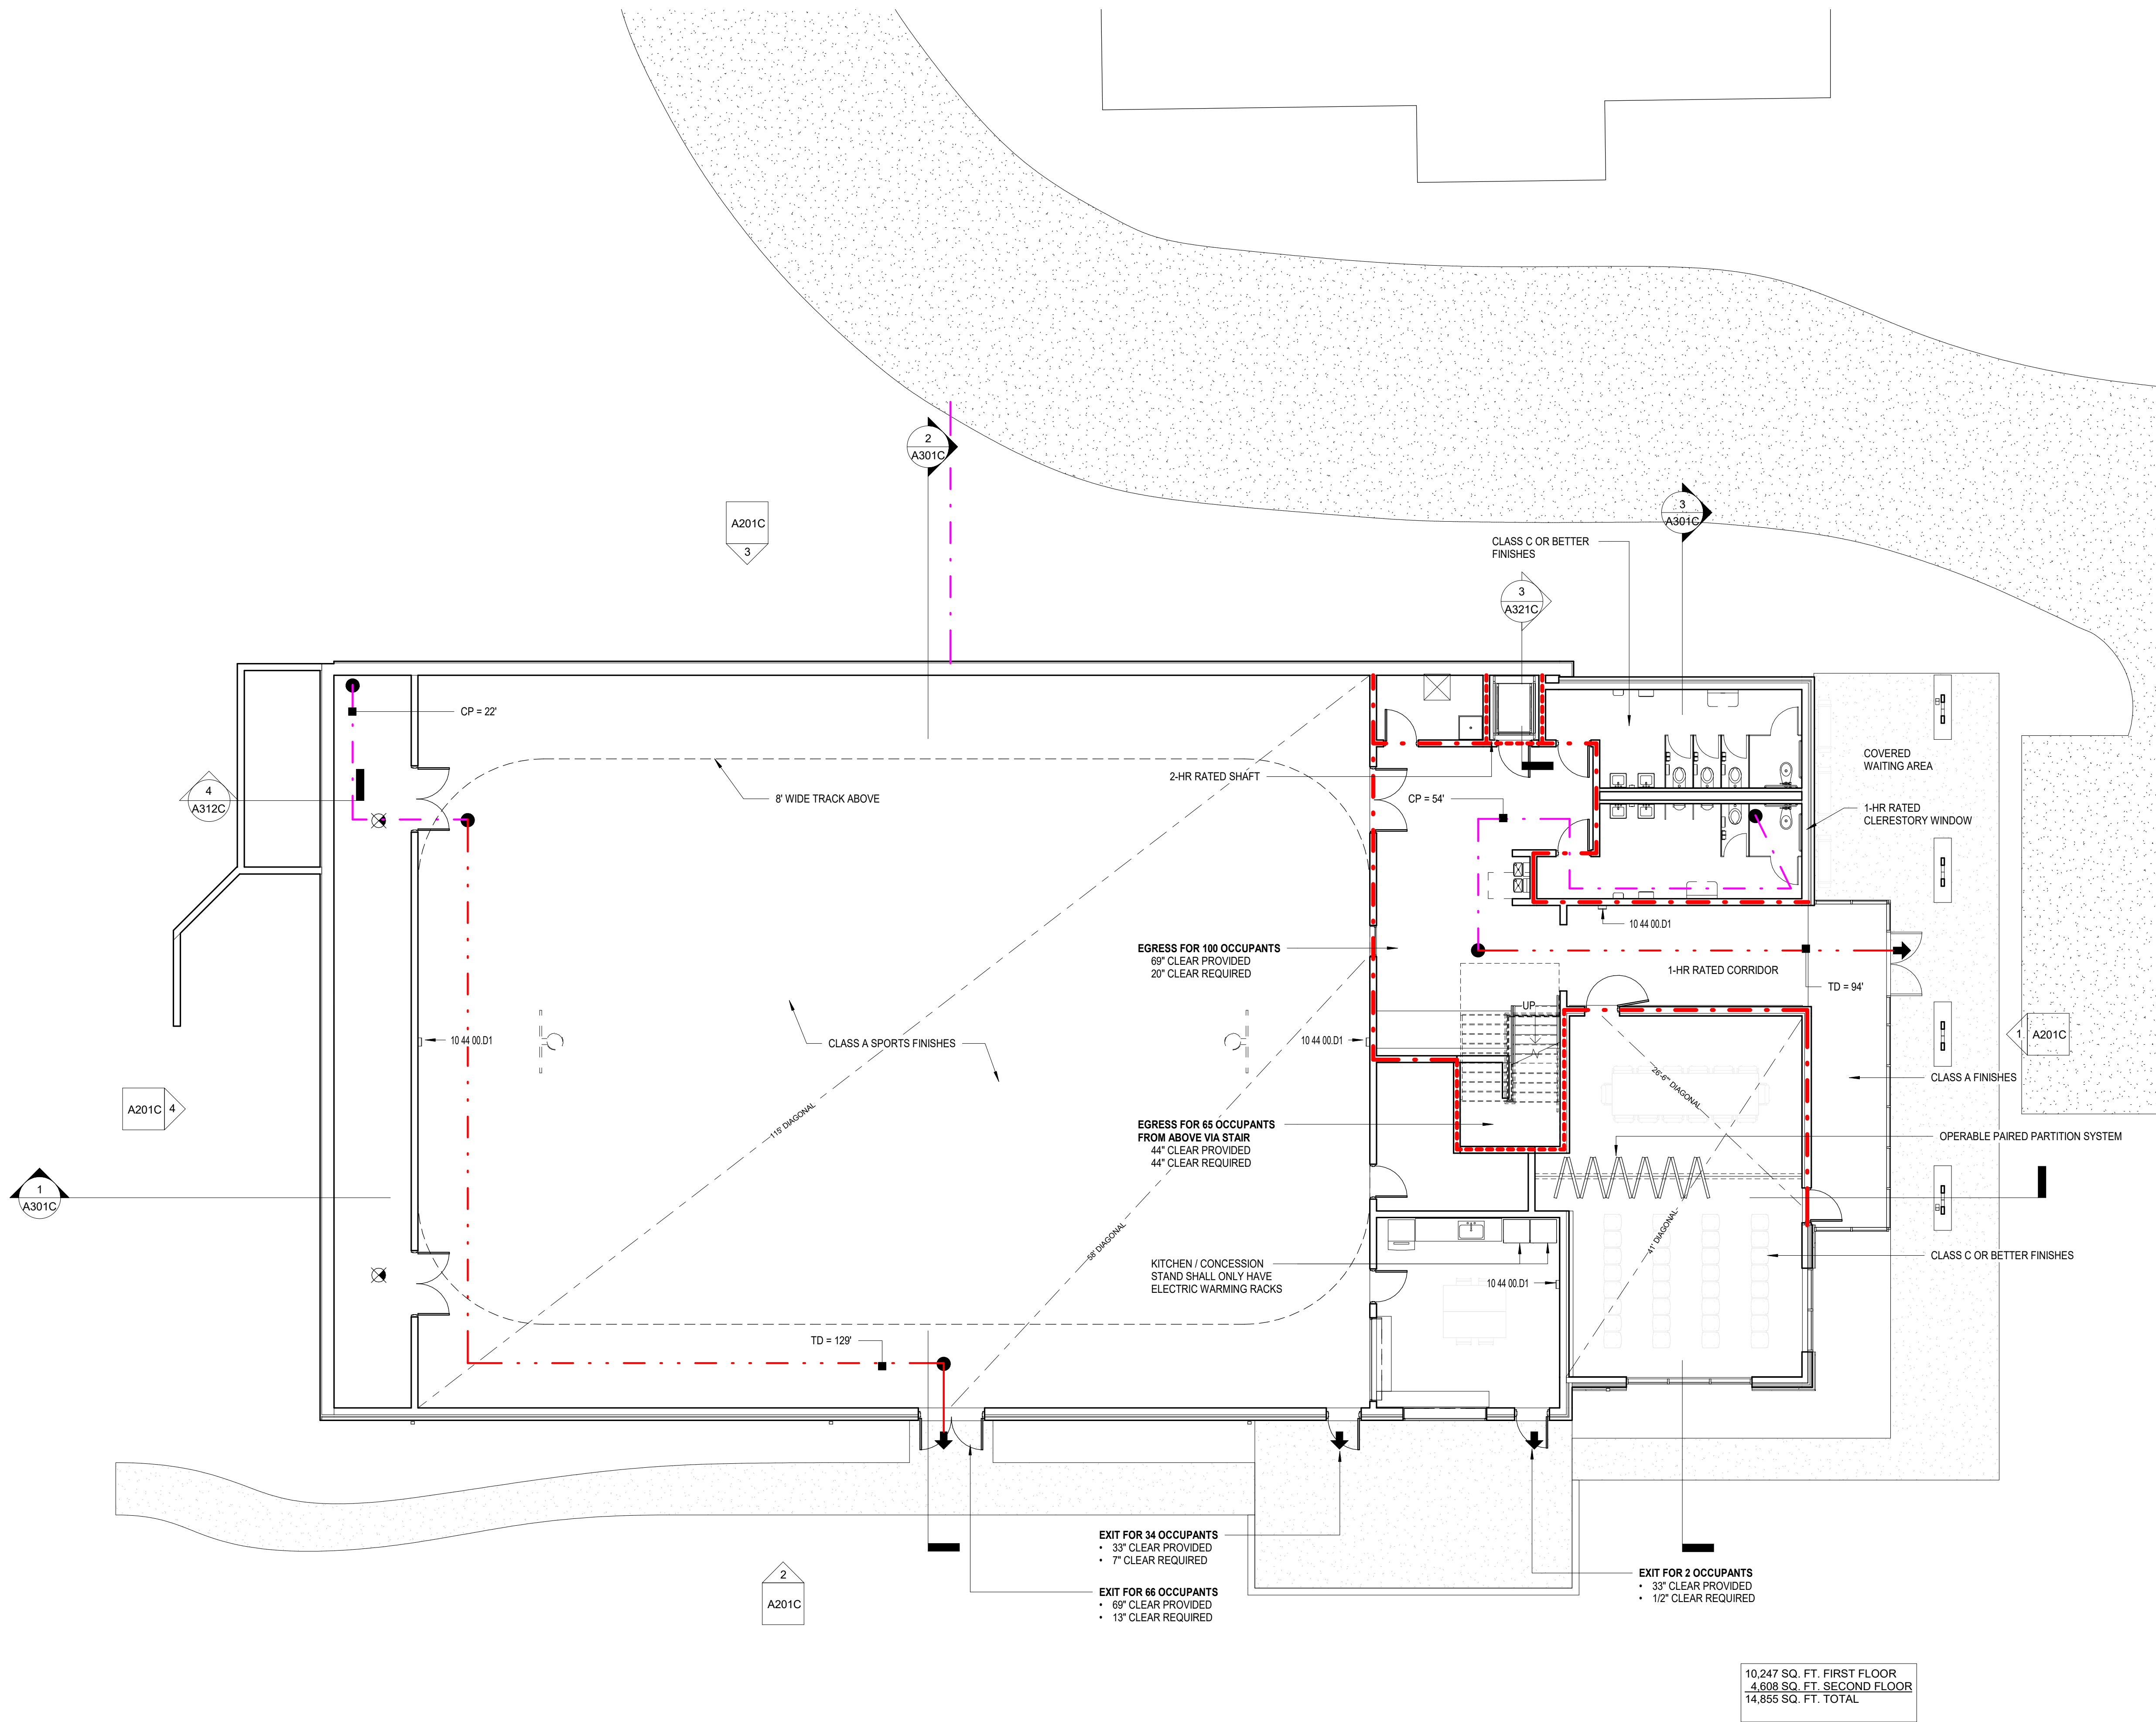


2 00_LIFE SAFETY PLAN - FIRST FLOOR

A201C SCALE: 1/8" = 1'-0"

ISSUE	DATE	DESCRIPTION
	09/25/2020	DESIGN DEVELOPMENT

LIFE SAFETY
PLAN - FIRST
FLOOR

G101C

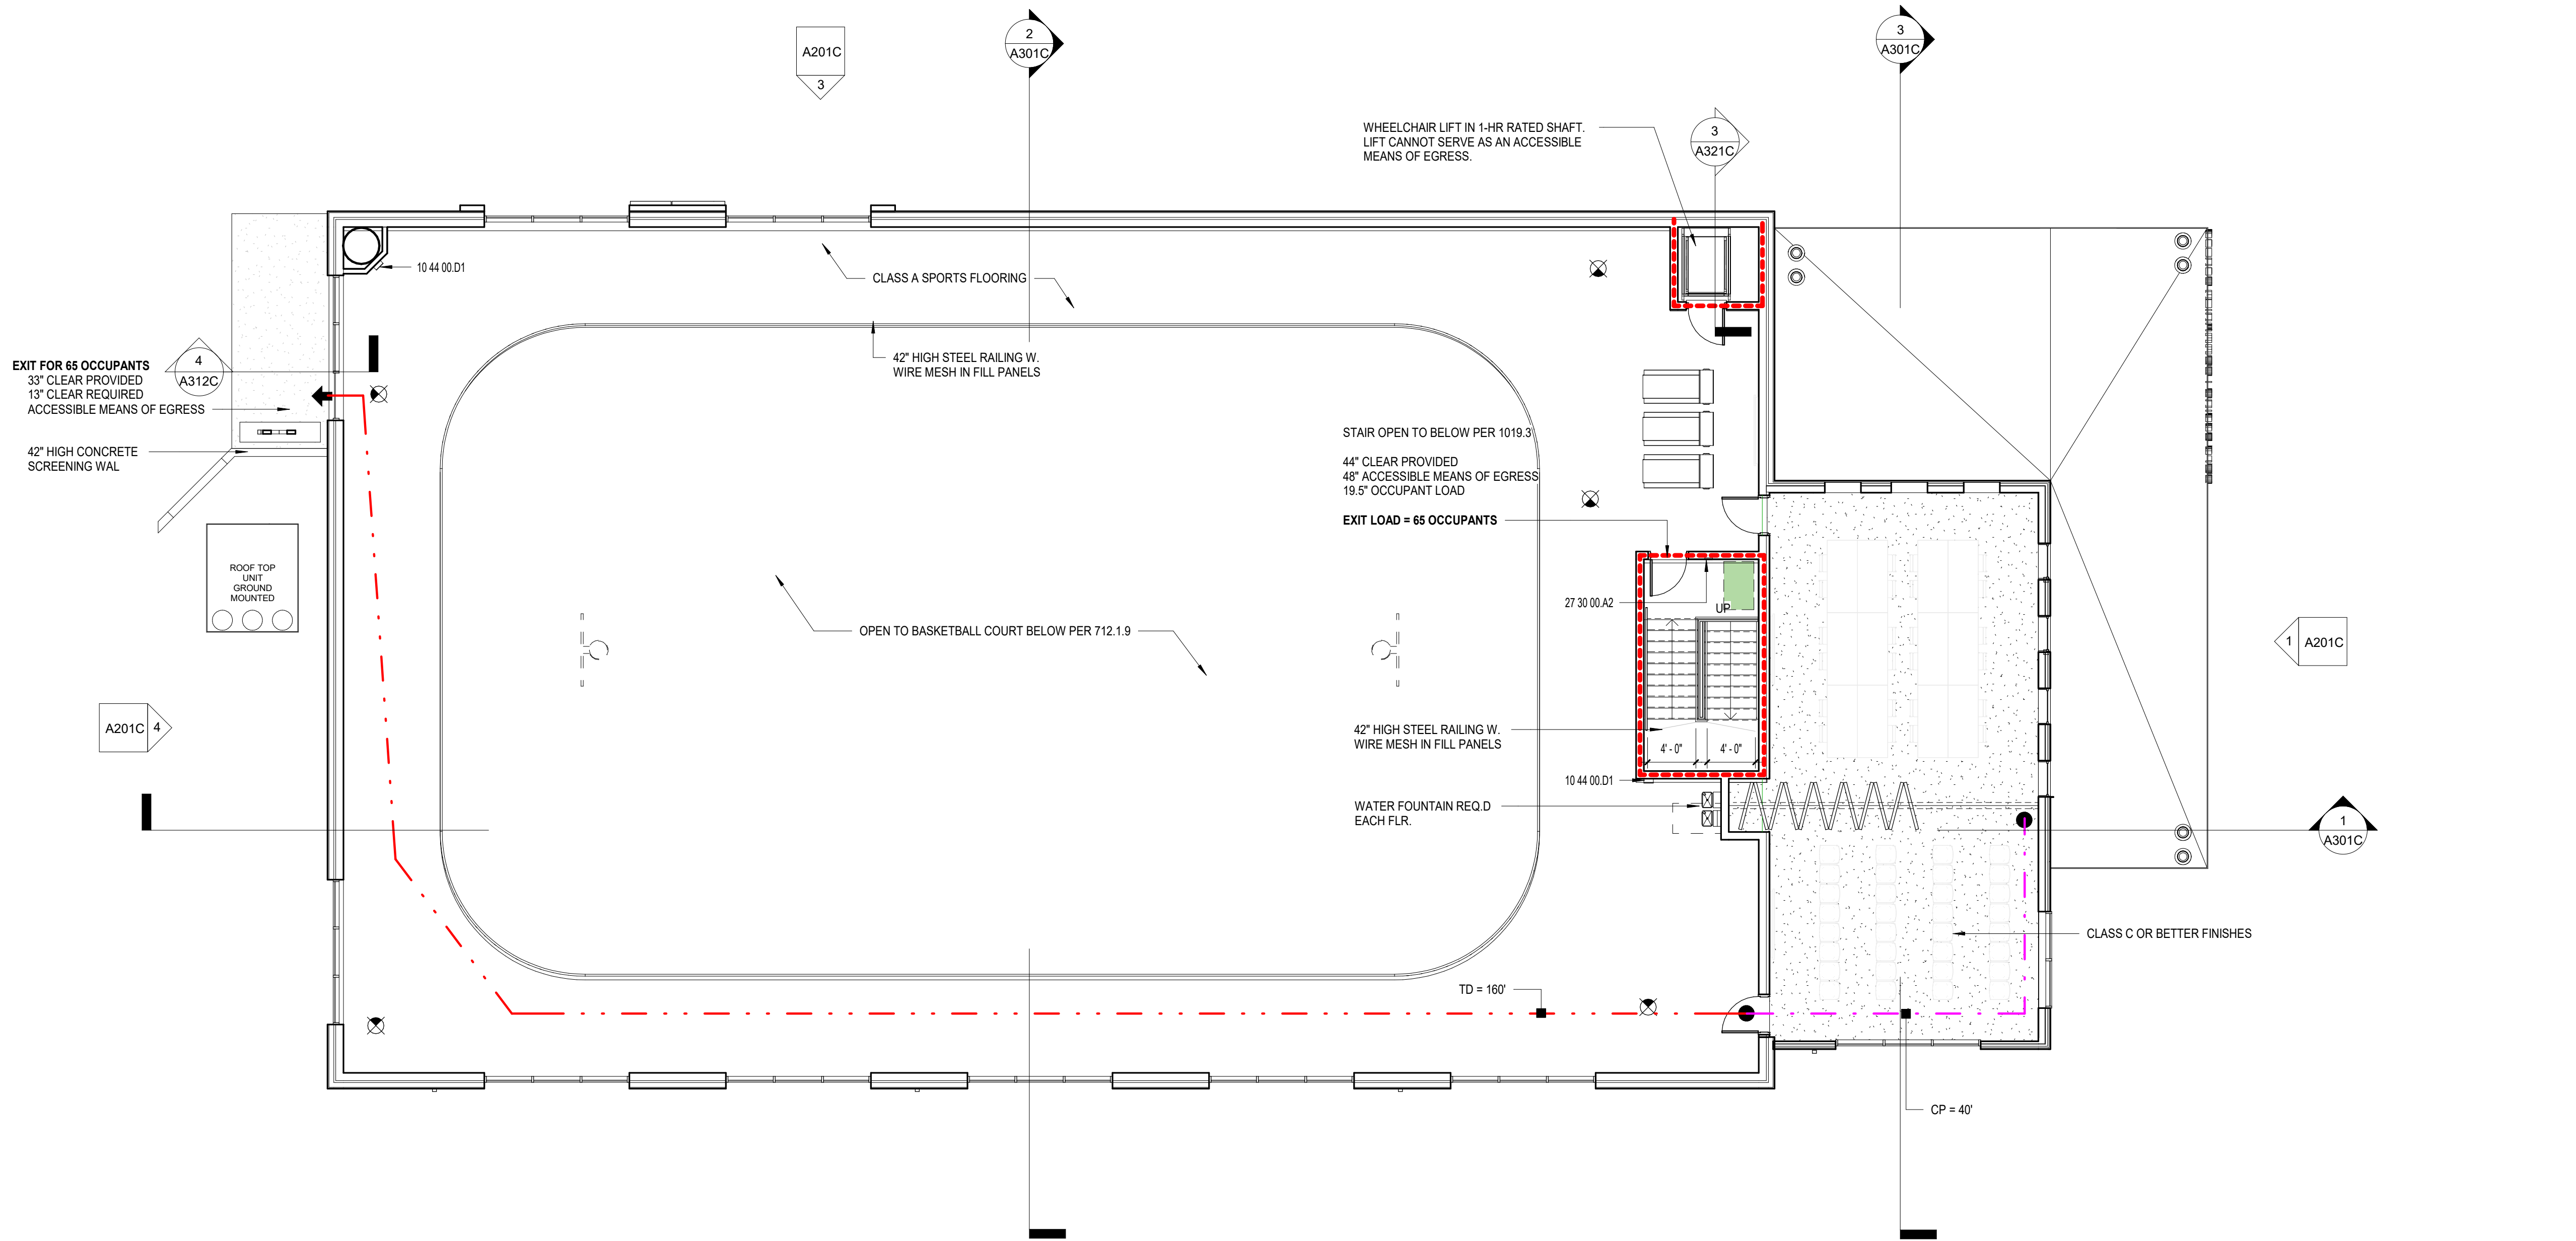

SHEET KEYNOTES
10 44 00.D1 Surface mounted fire extinguisher cabinet and extinguisher
27 30 00.A2 Area of refuge two-way communication system call box.
See Telecom Drawings

LIFE SAFETY LEGEND
1-HR RATED PARTITION
2-HR RATED PARTITION
EXIT TRAVEL DISTANCE PATH
COMMON PATH OF TRAVEL
START/STOP POINT
TRAVEL DISTANCE / COMMON PATH TAG
EXIT SIGN
DIRECTION TO EXIT
AREA OF REFUGE

1

02_LIFE SAFETY PLAN - SECOND FLOOR

A201C

SCALE: 1/8" = 1'-0"

Cold Spring - Community Center

5694 E. ALEXANDRIA PIKE
COLD SPRING, KY 41076


ISSUE	DATE	DESCRIPTION
	09/25/2020	DESIGN DEVELOPMENT

DWG TITLE

LIFE SAFETY
PLAN -
SECOND
FLOOR

SHEET NO.

G102C

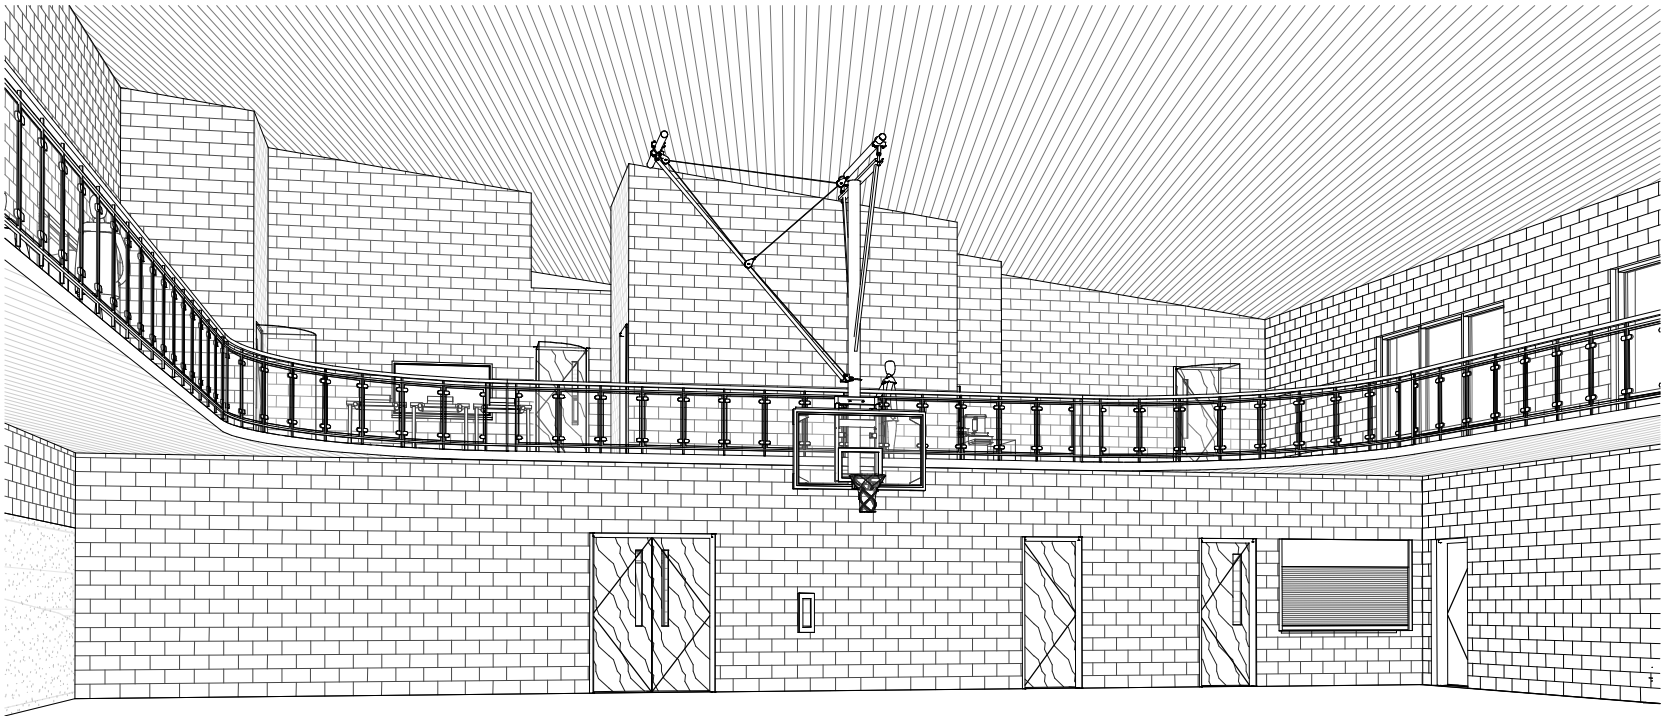


7 3D View Interior of gym

SCALE:




5 3D View 6

SCALE:

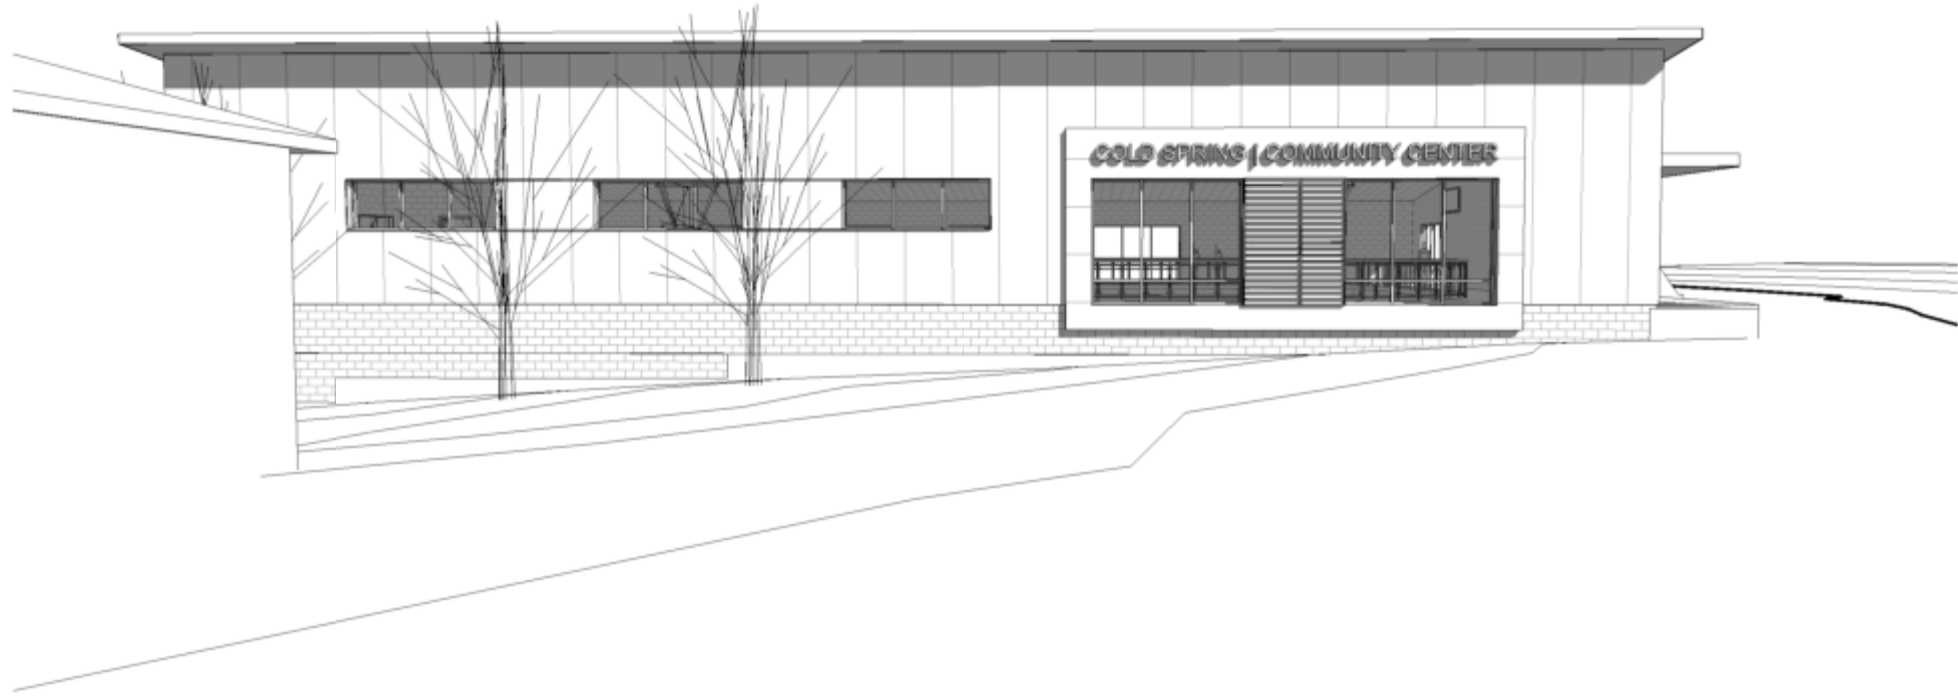


4 3D View coming down driveway

SCALE:

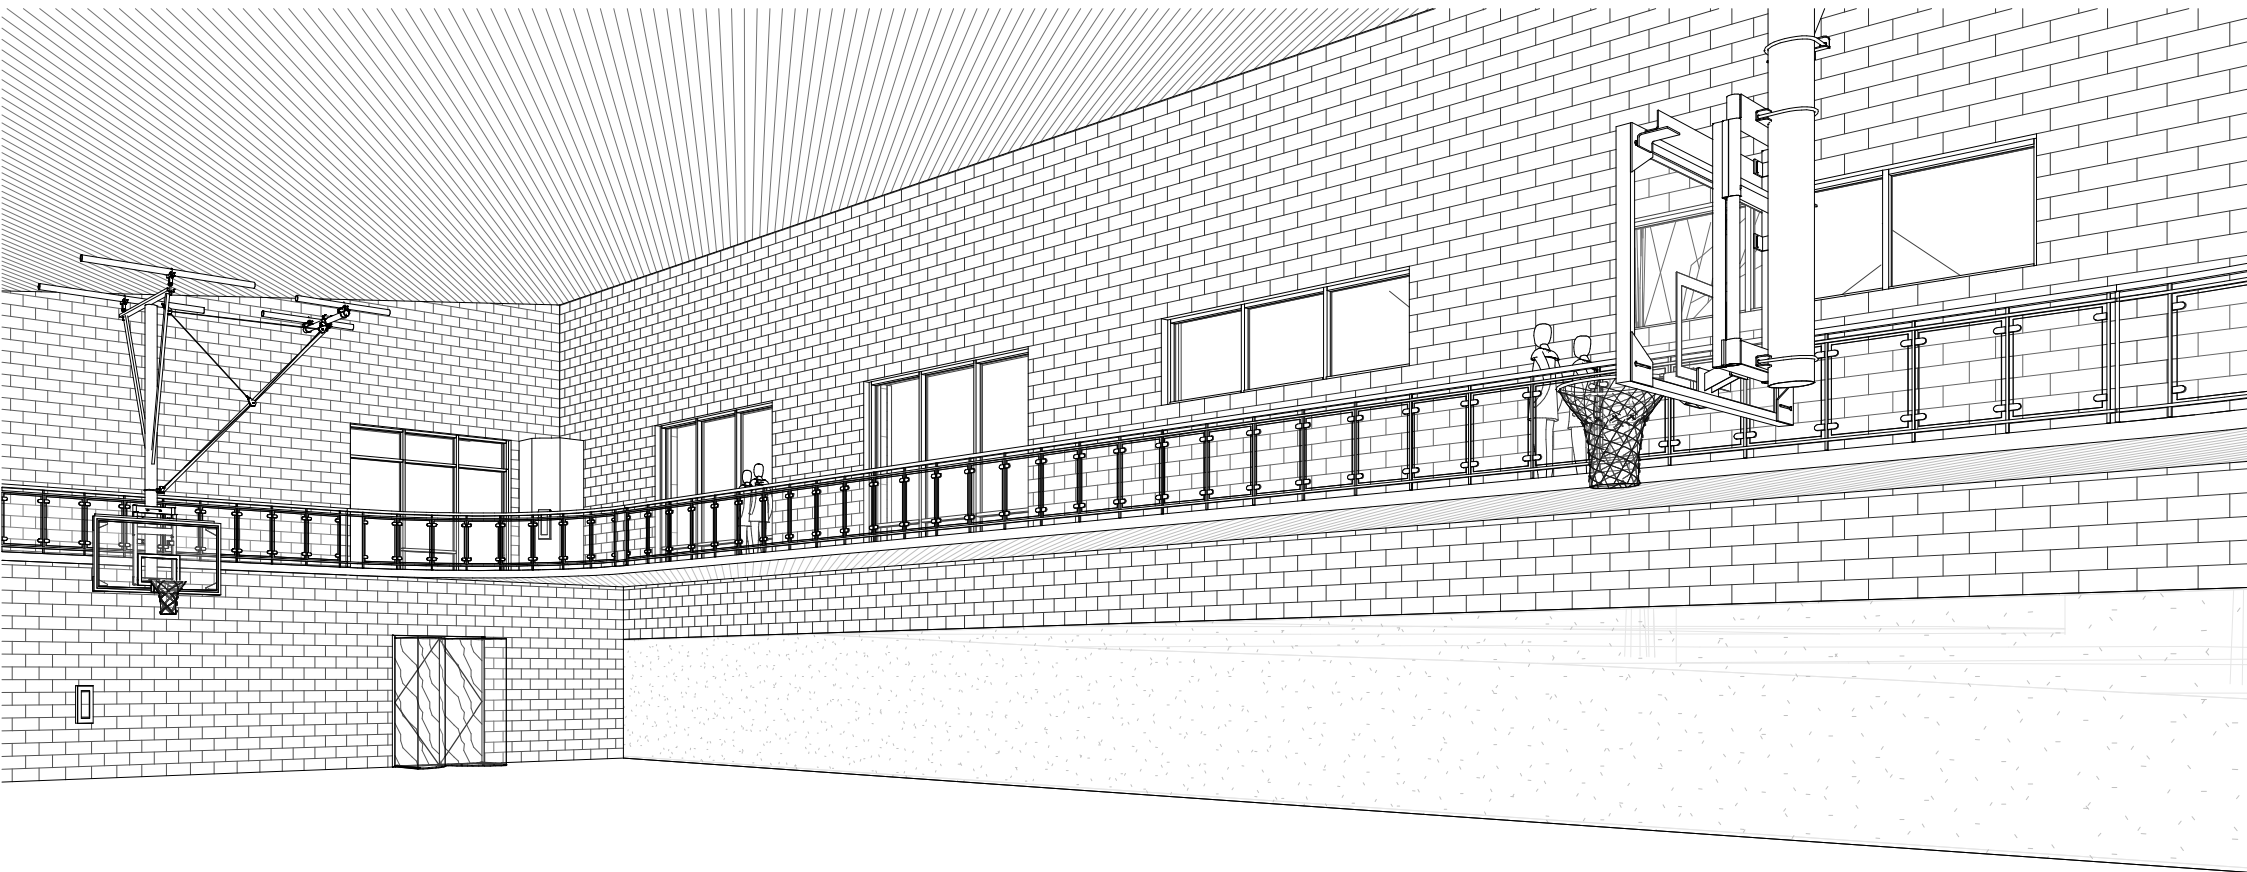


6 3D View inside of gym

SCALE:

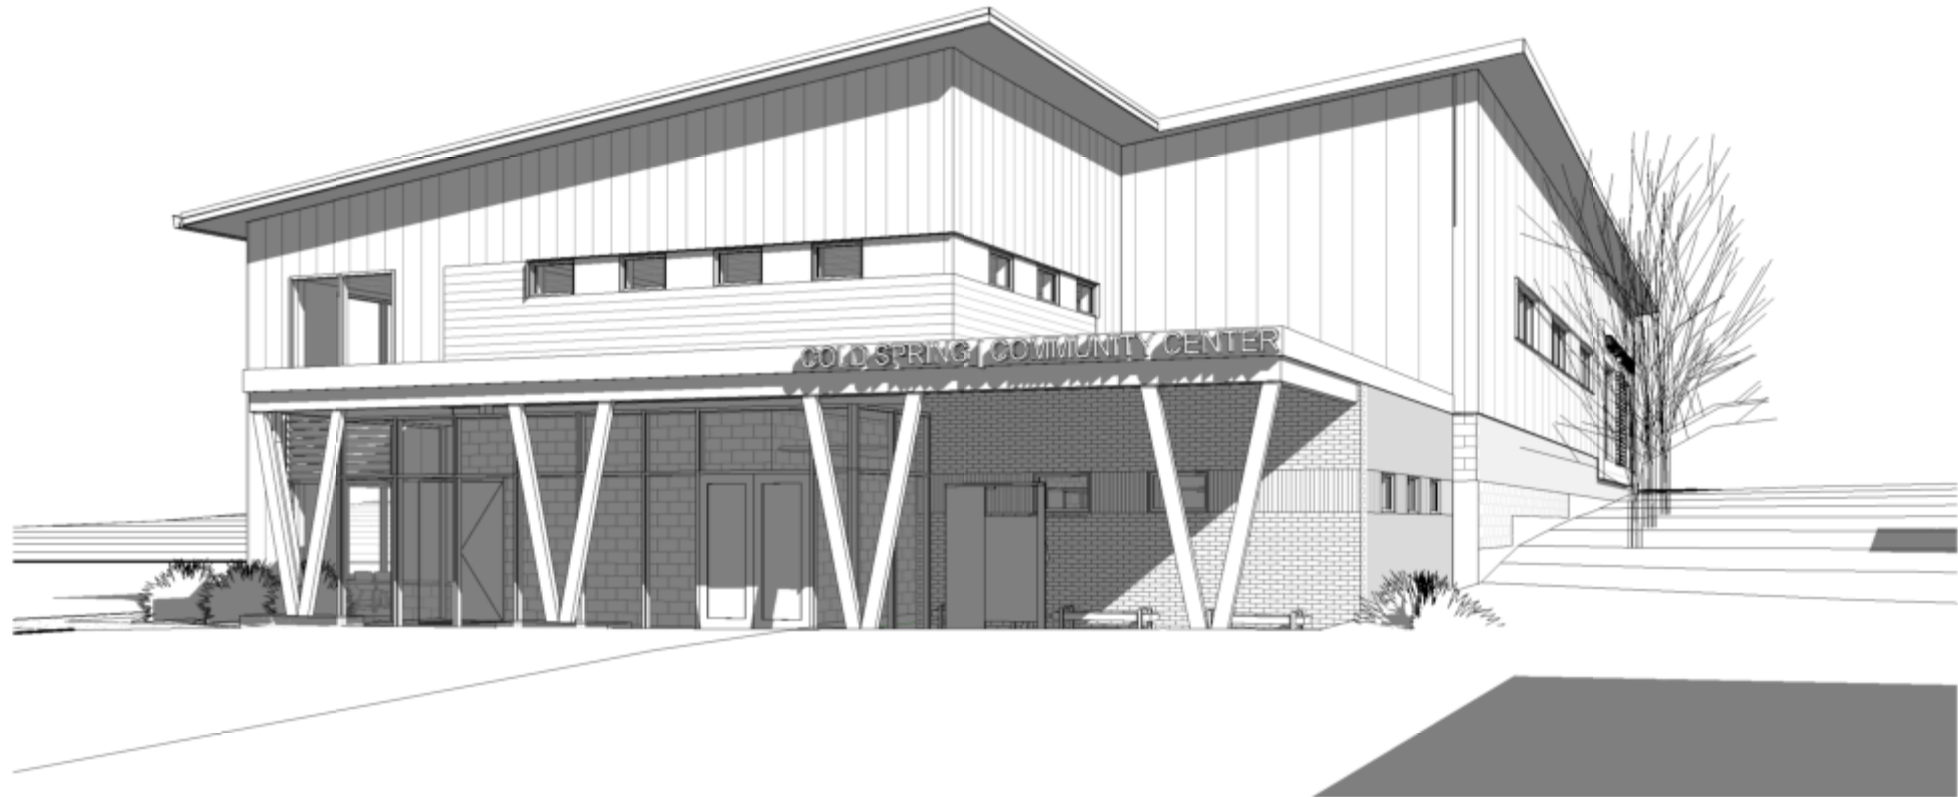

3 3D View 5

SCALE:

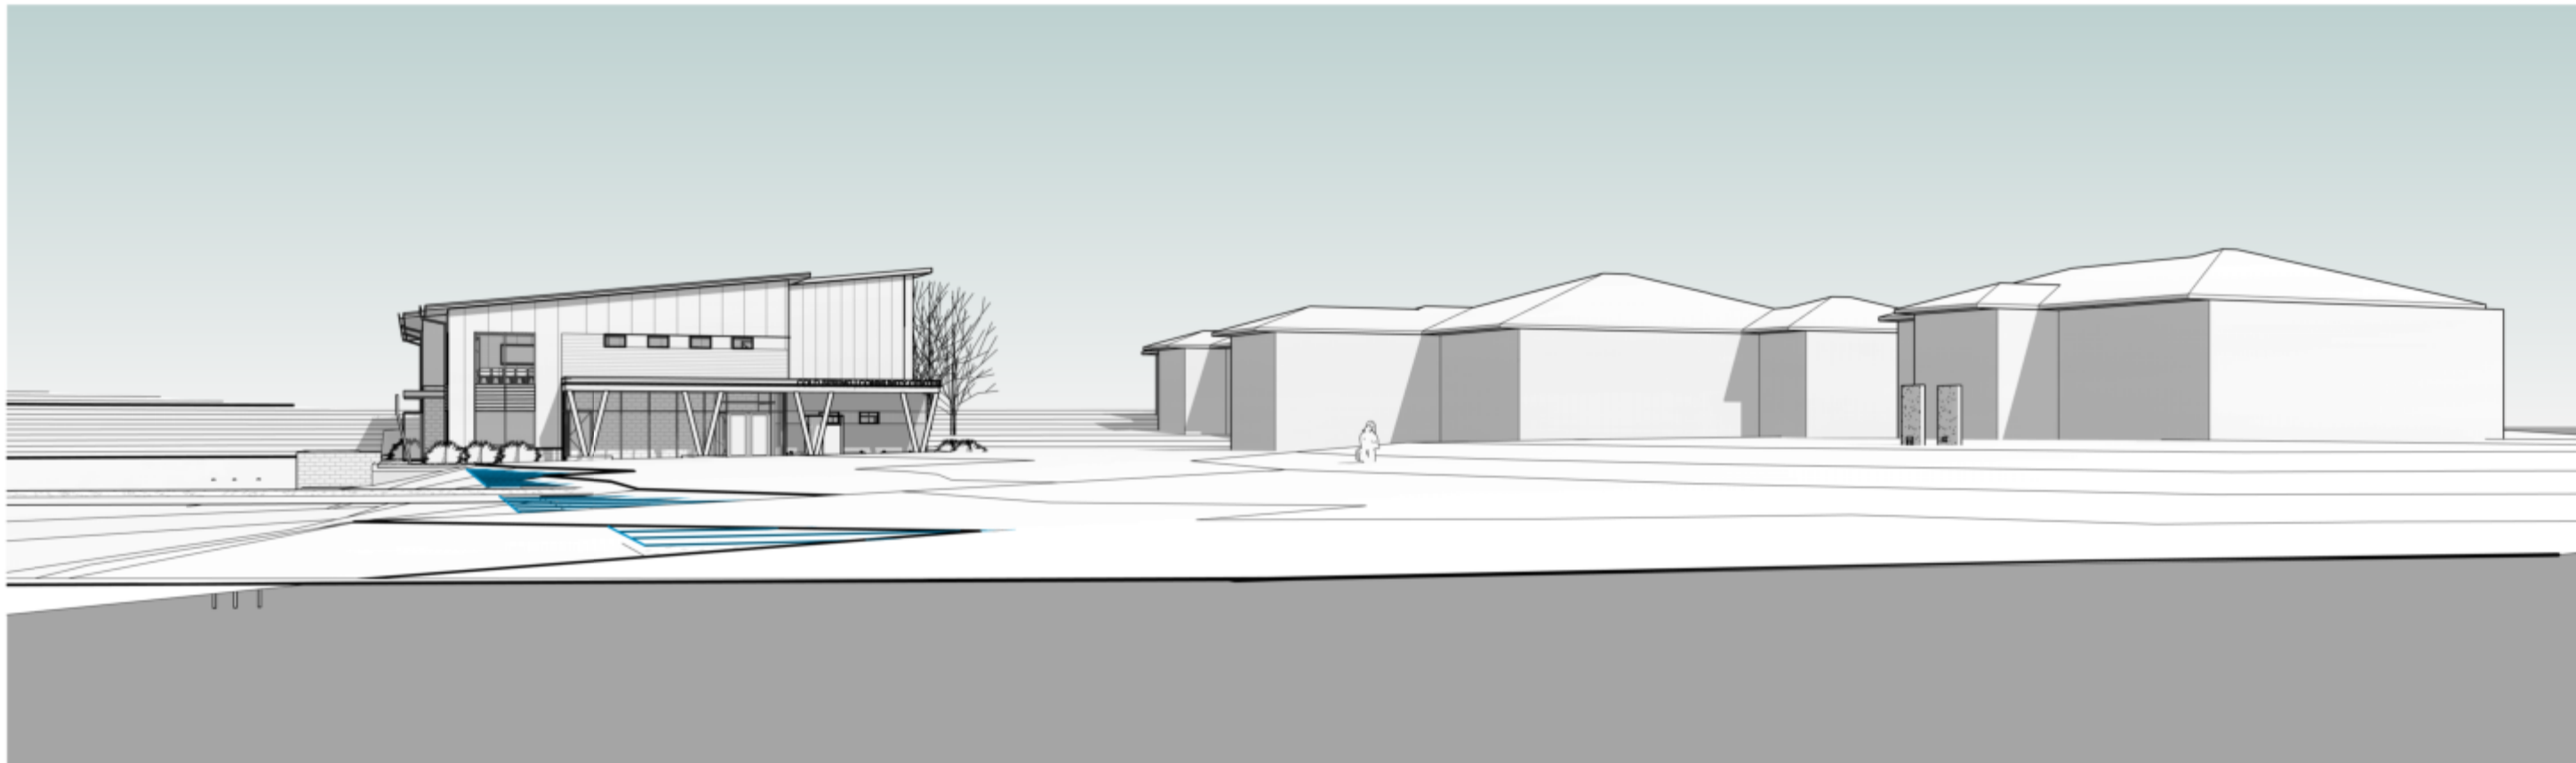

1 3D View Campus

SCALE:

Cold Spring - Community Center

5694 E. ALEXANDRIA PIKE
COLD SPRING, KY 41076

SHEET KEYNOTES

07 71 00.B4 Prefinished metal downspout with support straps at 6'-0" o.c. vertically, max. Tie to stormwater system (see civil drawings)

10 22 26.C3 Manually operated partition - paired panels. Minimum STC rating of 45 with vinyl facing over steel liner

11 40 00.B1 24" deep stainless steel counter top

11 40 00.B4 18" deep stainless steel counter top

11 66 23.C1 Recessed floor sleeve with locking cover plate for volleyball net support posts. Support posts and net system by GC. Verify requirements

14 42 00.A1 Vertical Wheel Chair Lift. 42"x54" platform, 1/2" vertical travel, same-side entry, door and/or door hardware provided by lift manufacturer. Provide power for 120 VAC 1/3 HP motor.

PCAA
ARCHITECTURE

1885 Dixie Highway, Suite 130
www.PCAA-ARCH.com
859.431.8612

PROJECT
2020-092


Cold Spring - Community Center

5694 E. ALEXANDRIA PIKE
COLD SPRING, KY 41076

ISSUE	DATE	DESCRIPTION
	09/25/2020	DESIGN DEVELOPMENT

DWG TITLE
FIRST FLOOR
PLAN

SHEET NO.
A101C

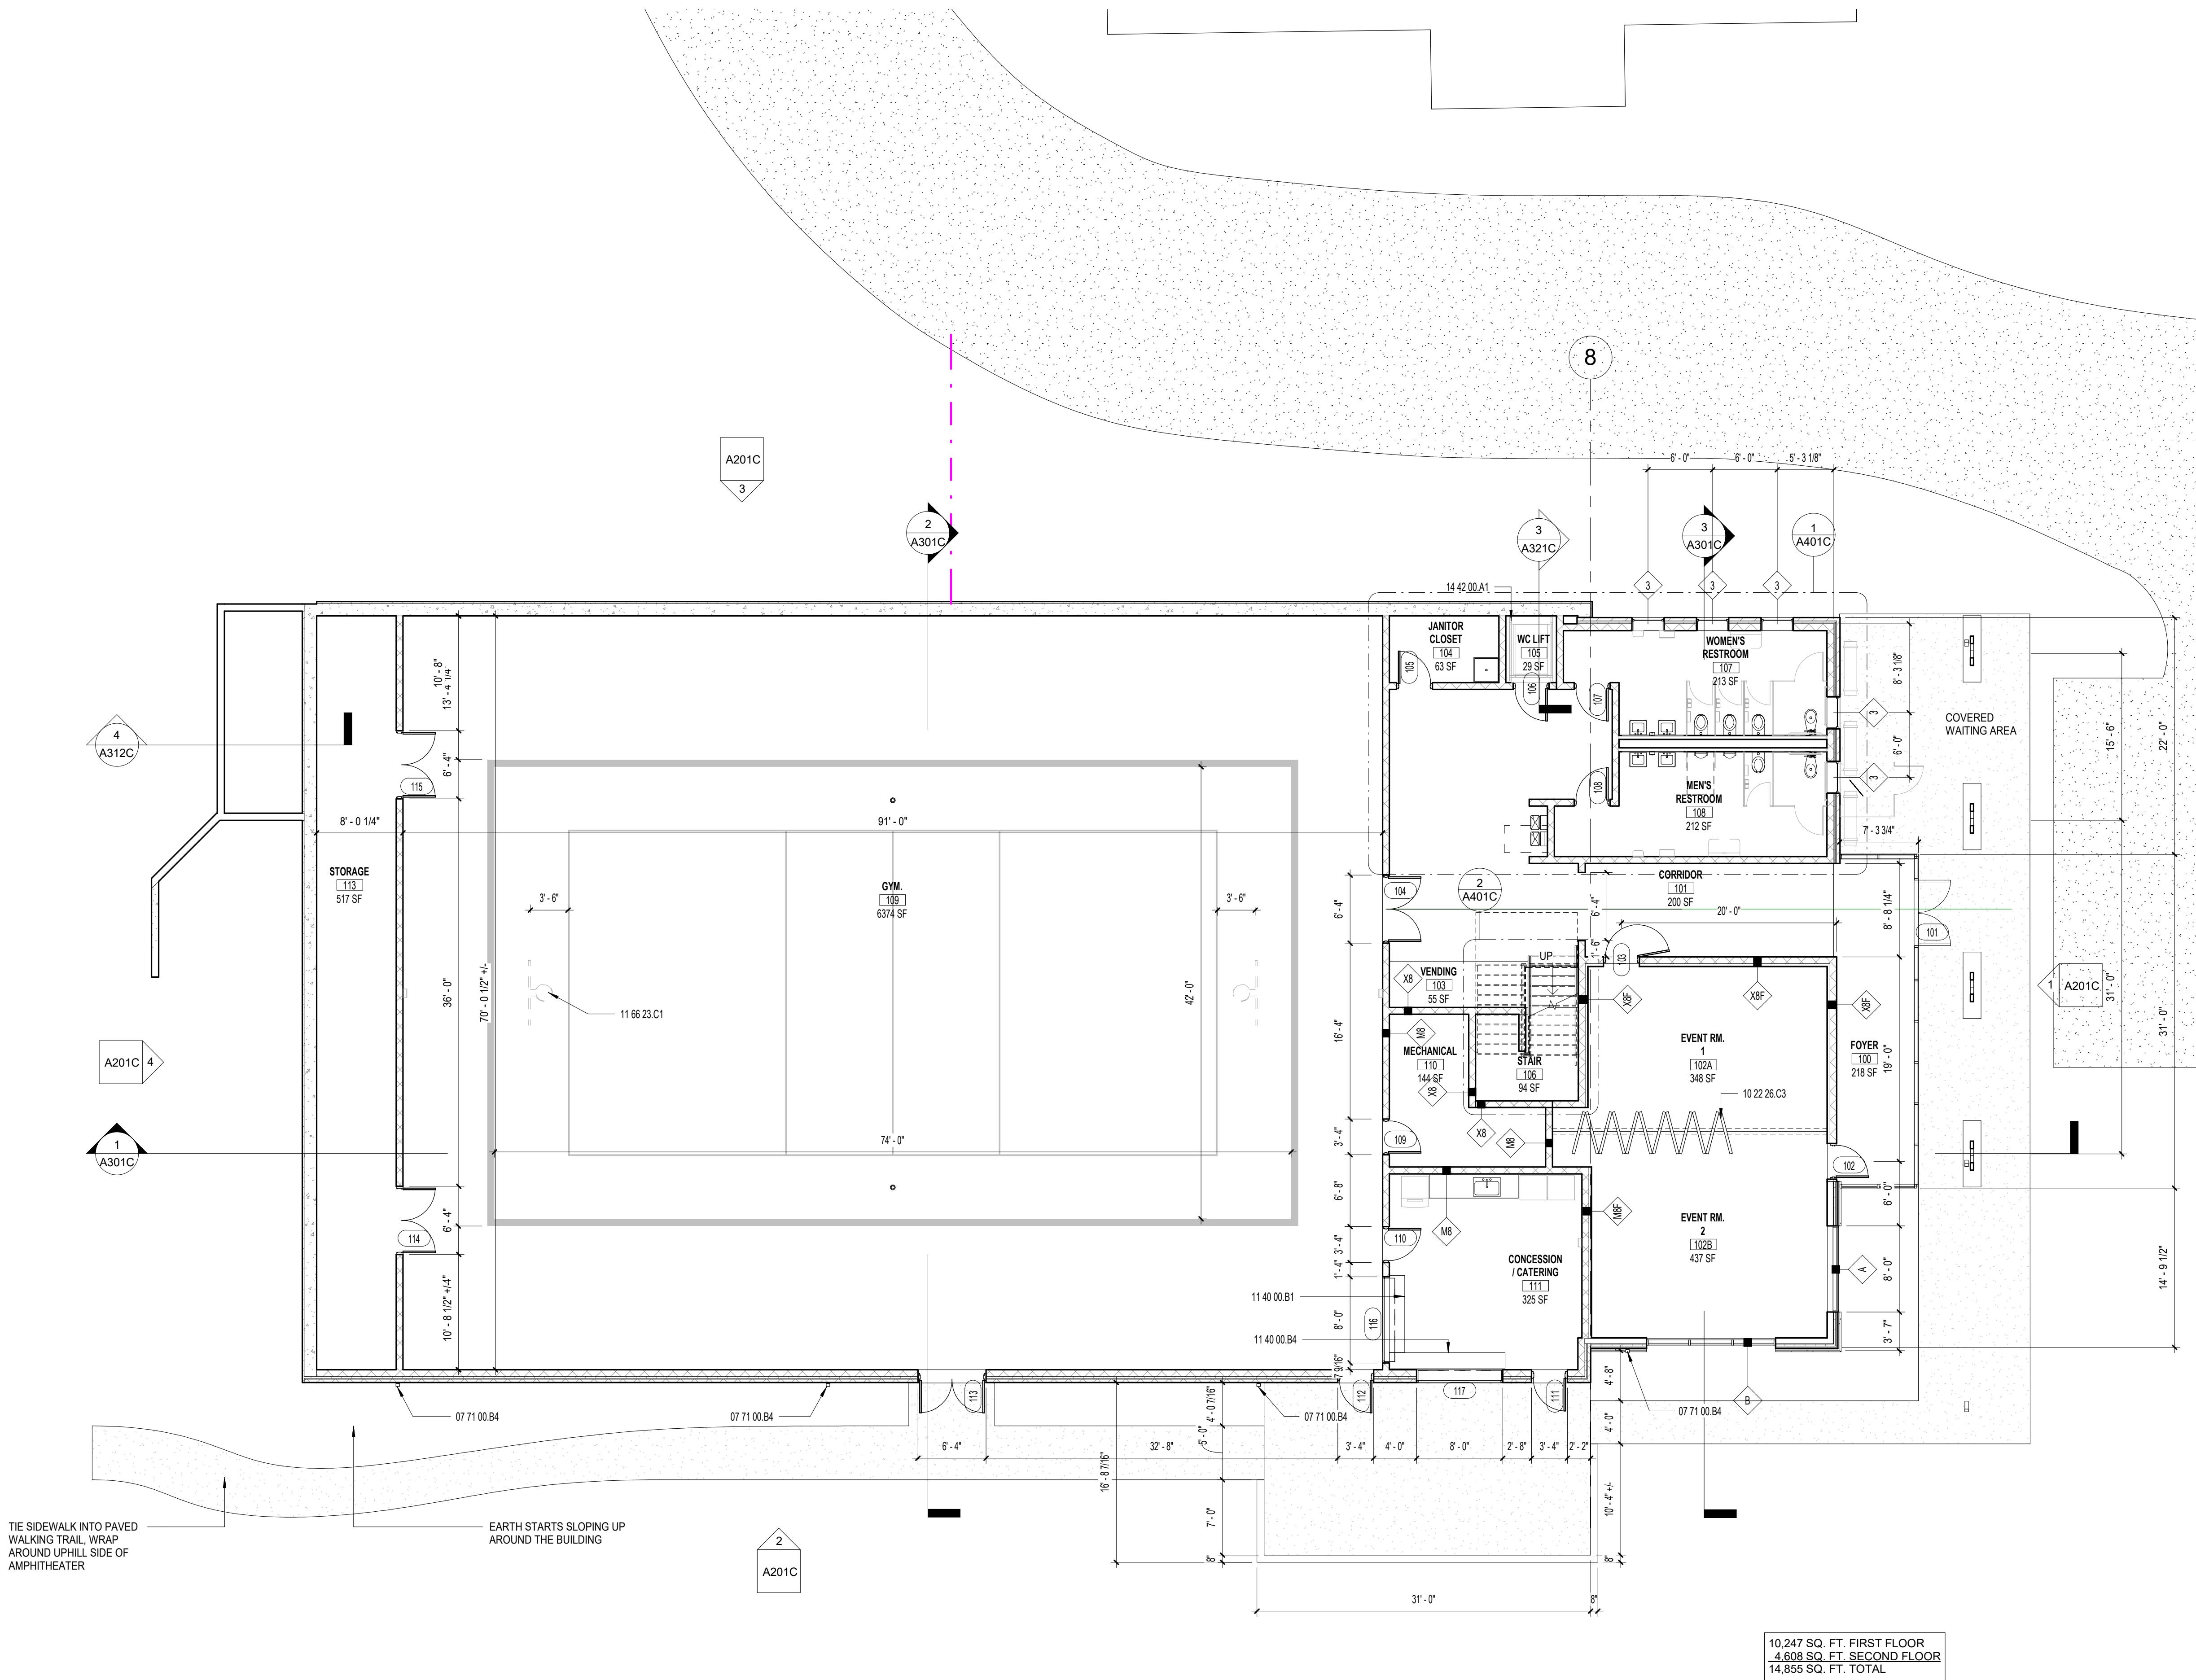

1 1ST FLOOR PLAN

A201C SCALE: 1/8" = 1'-0"

SHEET KEYNOTES

- 05 57 30.D2

Factory painted architectural perforated metal panel guard rail with 1-1/2" x 1-1/2"x2 TS posts, bottom rail and top rail. Top rail shall be at 42" above finished floor. Vertical posts welded to top of balcony stringer
- 10 22 26.C3

Manually operated partition - paired panels. Minimum STC rating of 45 with vinyl facing over steel liner
- 11 66 23.A3

Roof structure mounted, side folding, adjustable height, retractable basketball backstop system with powered winch. Provide misc support steel as required
- 14 42 00.A1

Vertical Wheel Chair Lift. 42"x54" platform, 12" vertical travel, same-side entry, door and/or door hardware provided by lift manufacturer. Provide power for 120 VAC 1/3 HP motor.
- 22 13 16.A5

Primary and overflow roof drain. See plumbing drawings
- 22 40 00.A25

Hi-lo ADA water coolers with bottle filler. See MEP Drawings

PCA
ARCHITECTURE

1885 Dixie Highway, Suite 130
www.PCA-ARCH.com
859.431.8612


PROJECT
2020-092

Cold Spring - Community Center
5694 E. ALEXANDRIA PIKE
COLD SPRING, KY 41076

ISSUE	DATE	DESCRIPTION
	09/25/2020	DESIGN DEVELOPMENT

DWG TITLE
SECOND
FLOOR PLAN

SHEET NO.
A102C

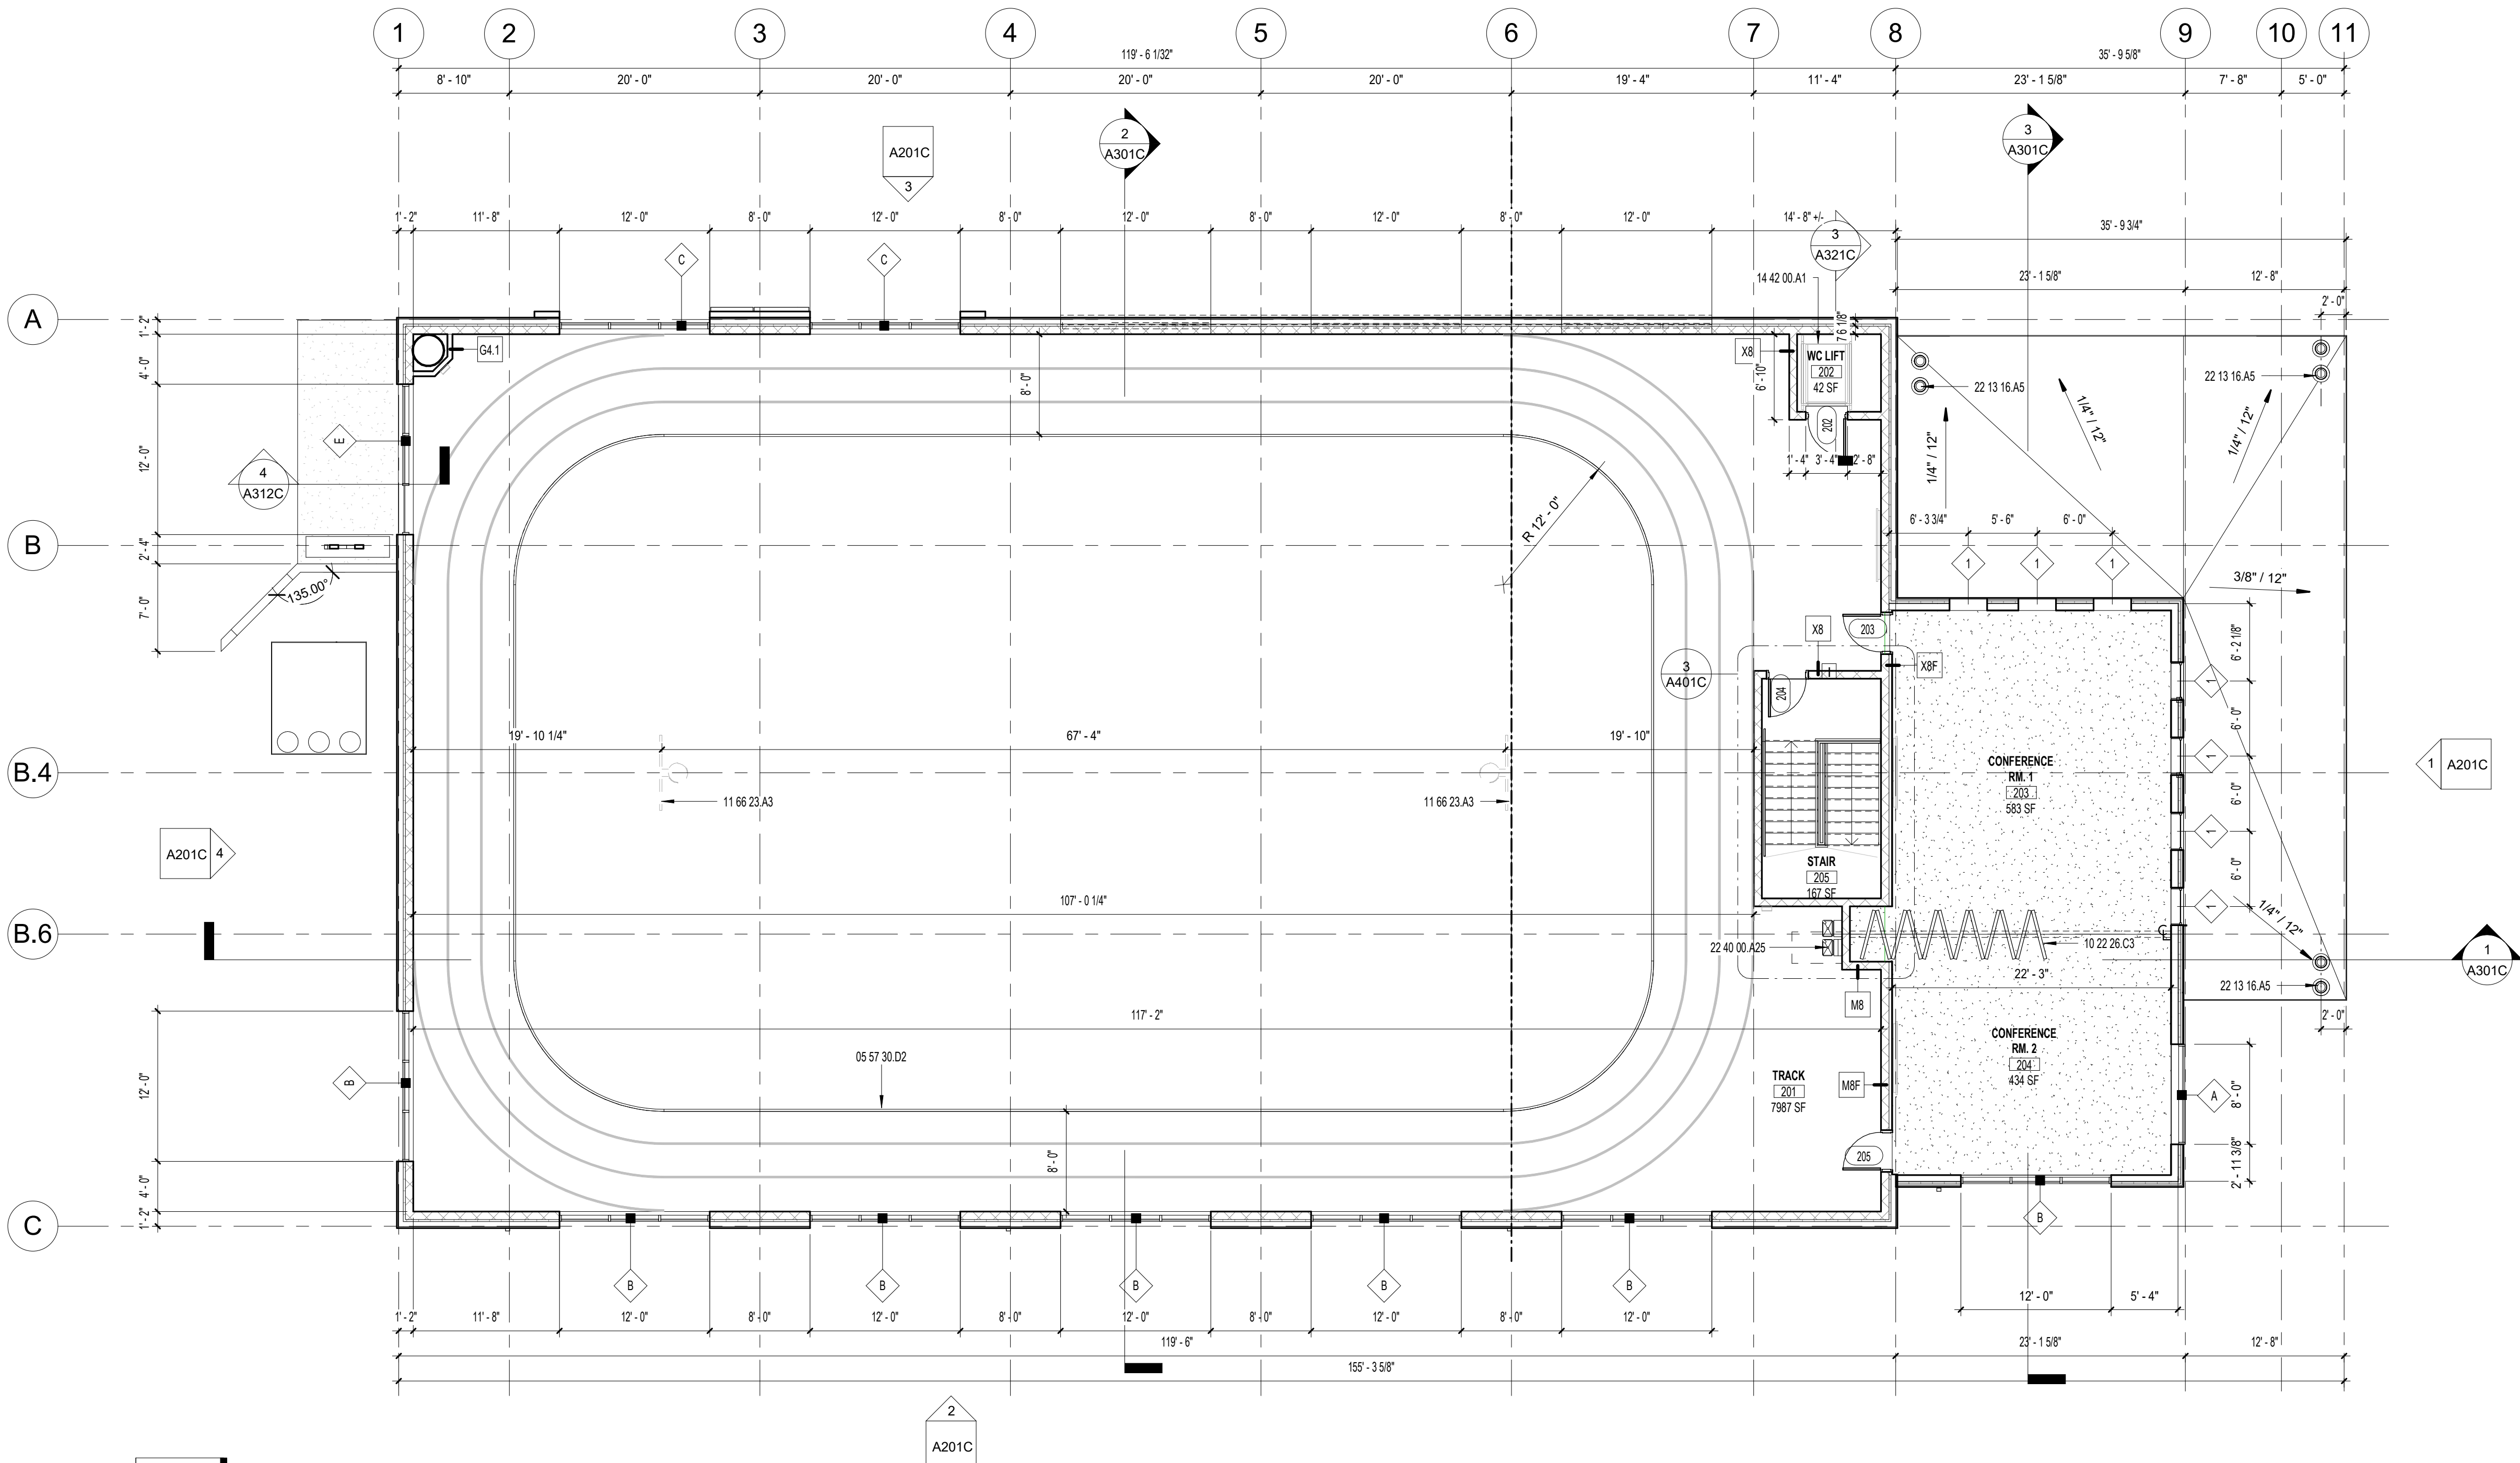

1 2ND FLOOR PLAN
A201C SCALE: 1/8" = 1'-0"

PRINT DATE:

9/25/2020 10:14:21 AM