

NOT FOR  
CONSTRUCTION


# Cold Spring - Police Department

5694 E. ALEXANDRIA PIKE  
COLD SPRING, KY 41076

DATE	DESCRIPTION
09/25/2020	DESIGN DEVELOPMENT

FLOOR PLAN

**A100P**

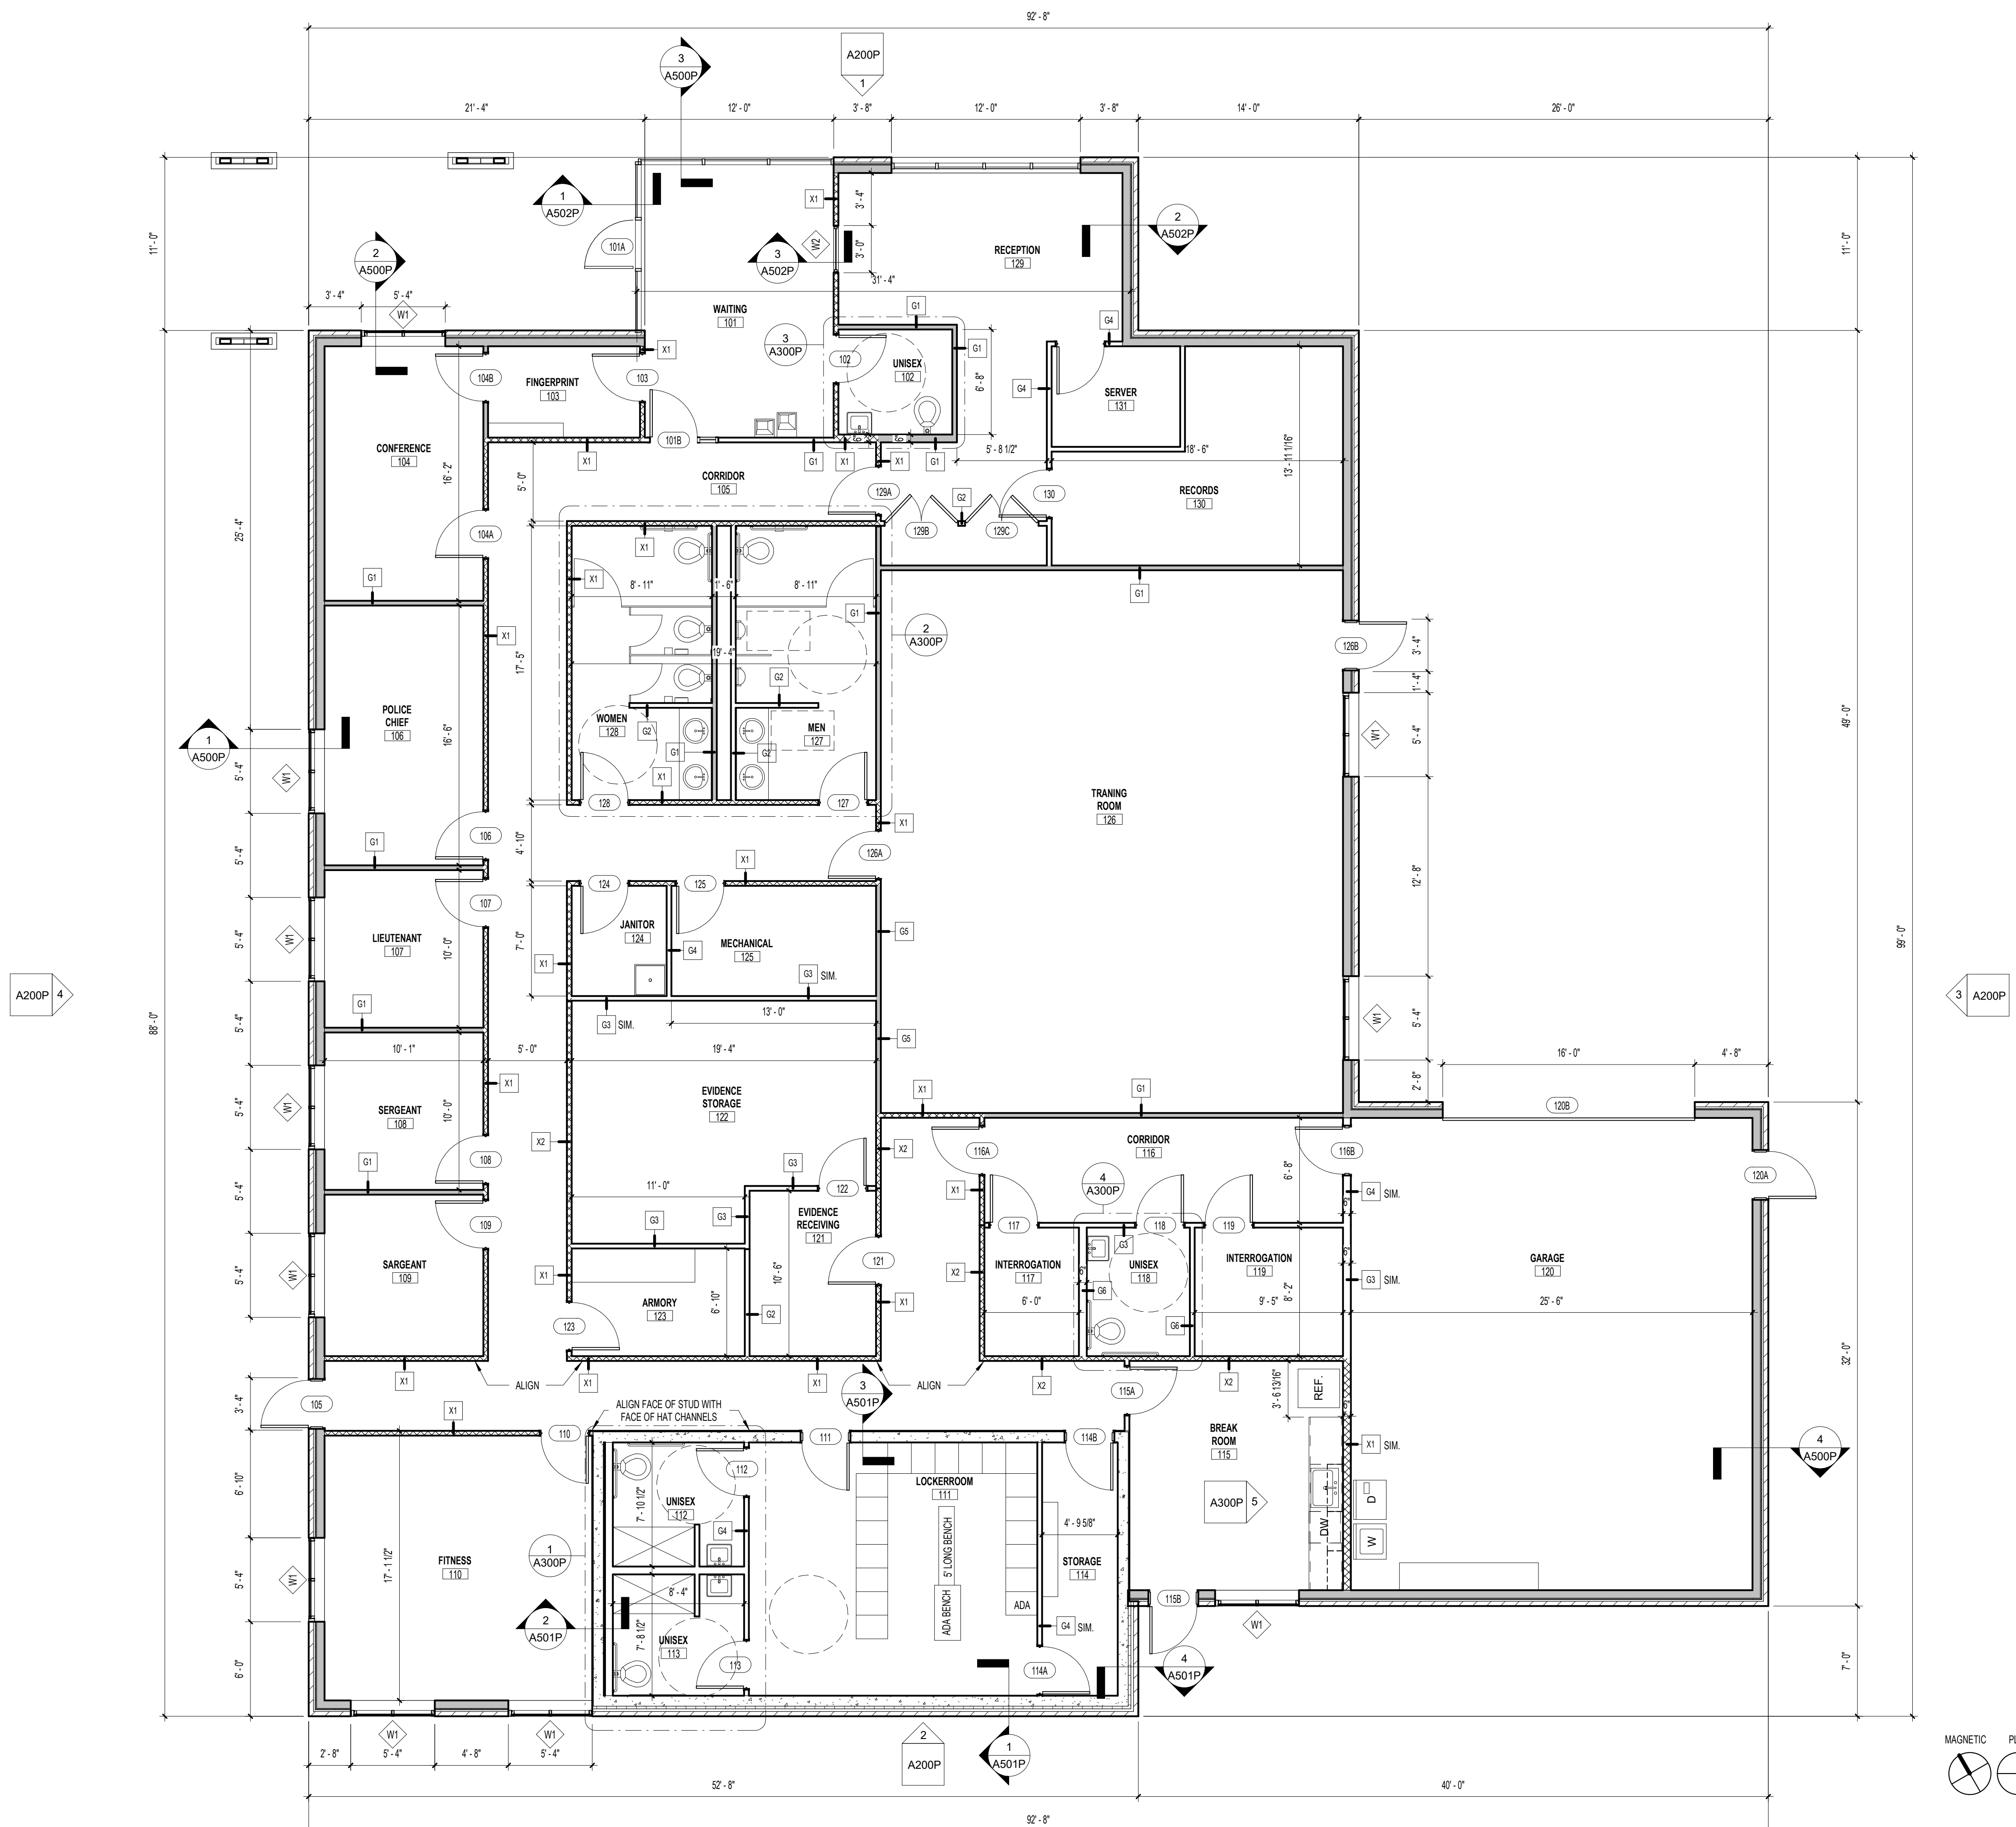

**1 FLOOR PLAN**  
A200P SCALE: 3/16" = 1'-0"

NOT FOR  
CONSTRUCTION

**Cold Spring - Police Department**  
5694 E. ALEXANDRIA PIKE  
COLD SPRING, KY 41076


ISSUE	DATE	DESCRIPTION
	09/25/2020	DESIGN DEVELOPMENT

DWG TITLE  
**BUILDING  
ELEVATIONS**


SHEET NO.  
**A200P**




**1** NORTH ELEVATION  
A100P SCALE: 3/16" = 1'-0"

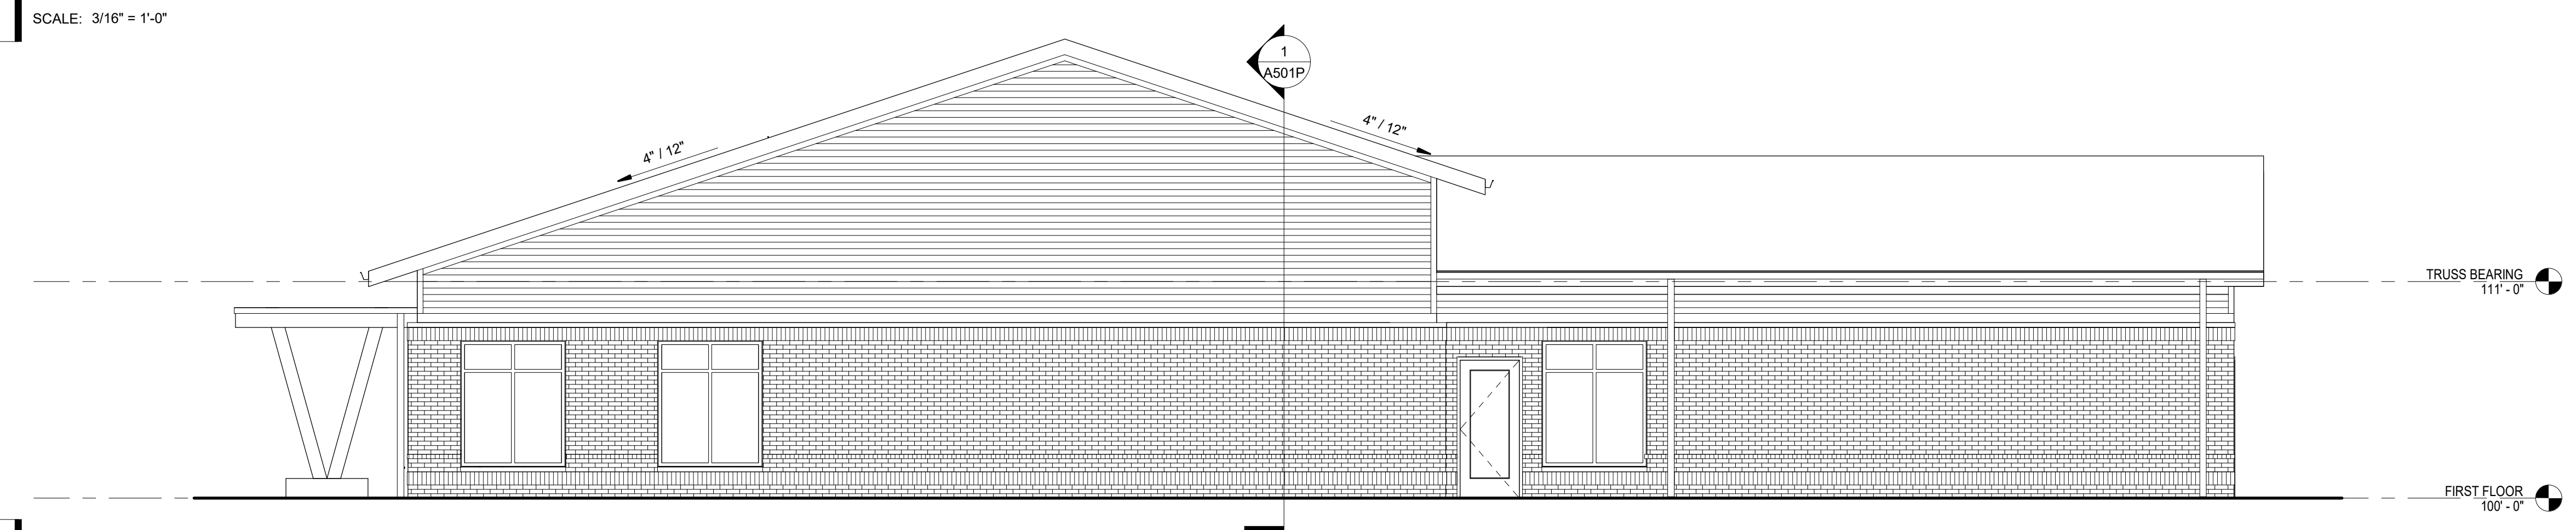


**2** SOUTH ELEVATION  
A100P SCALE: 3/16" = 1'-0"

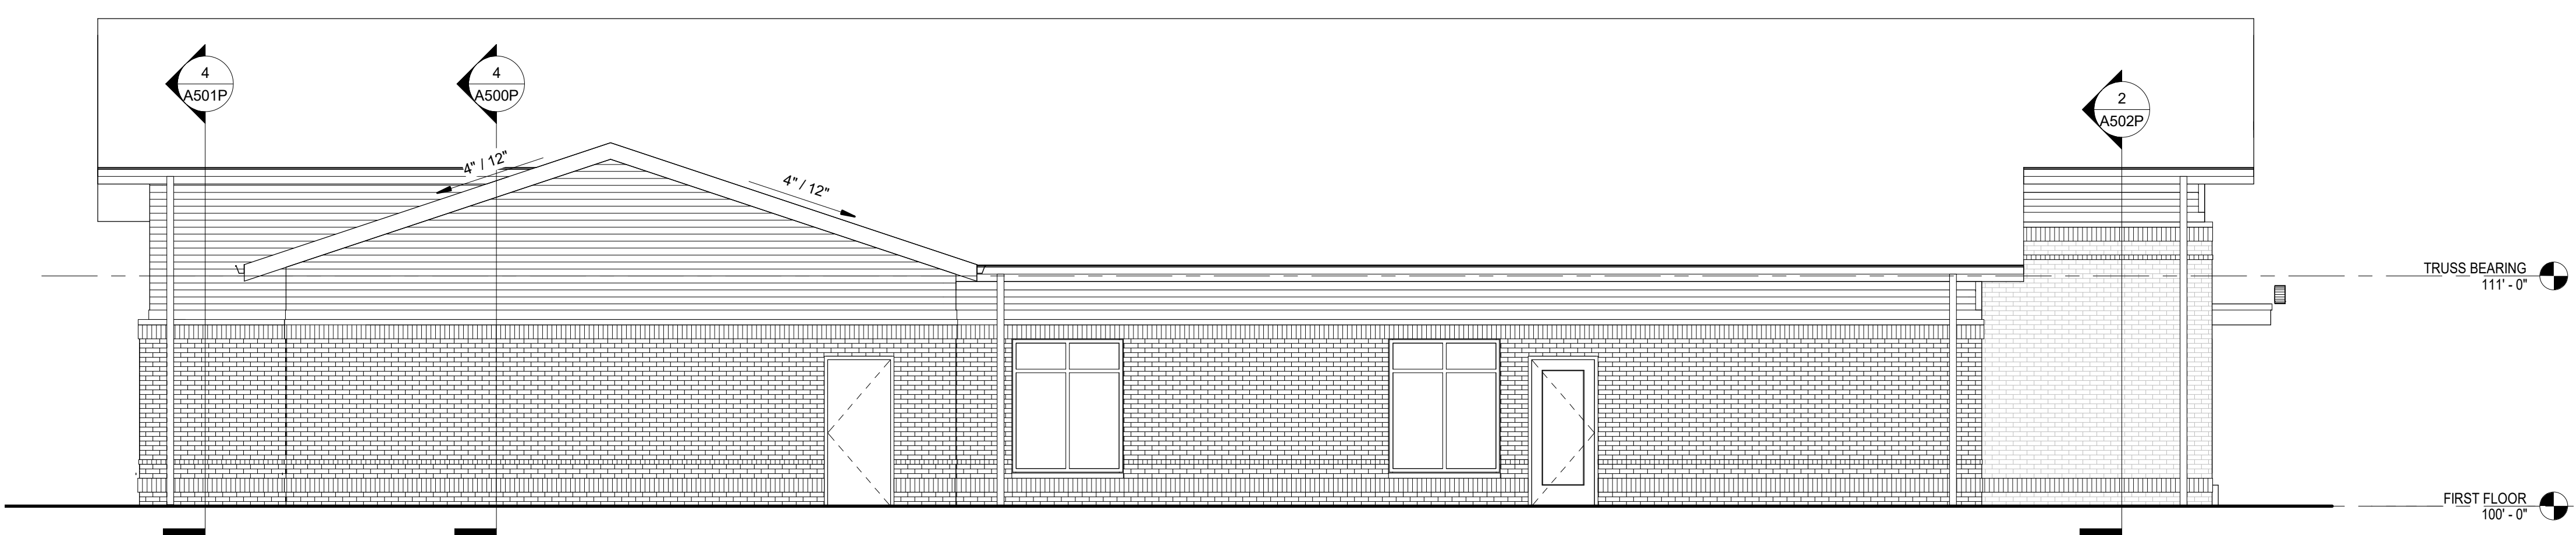


**3** EAST ELEVATION  
A100P SCALE: 3/16" = 1'-0"

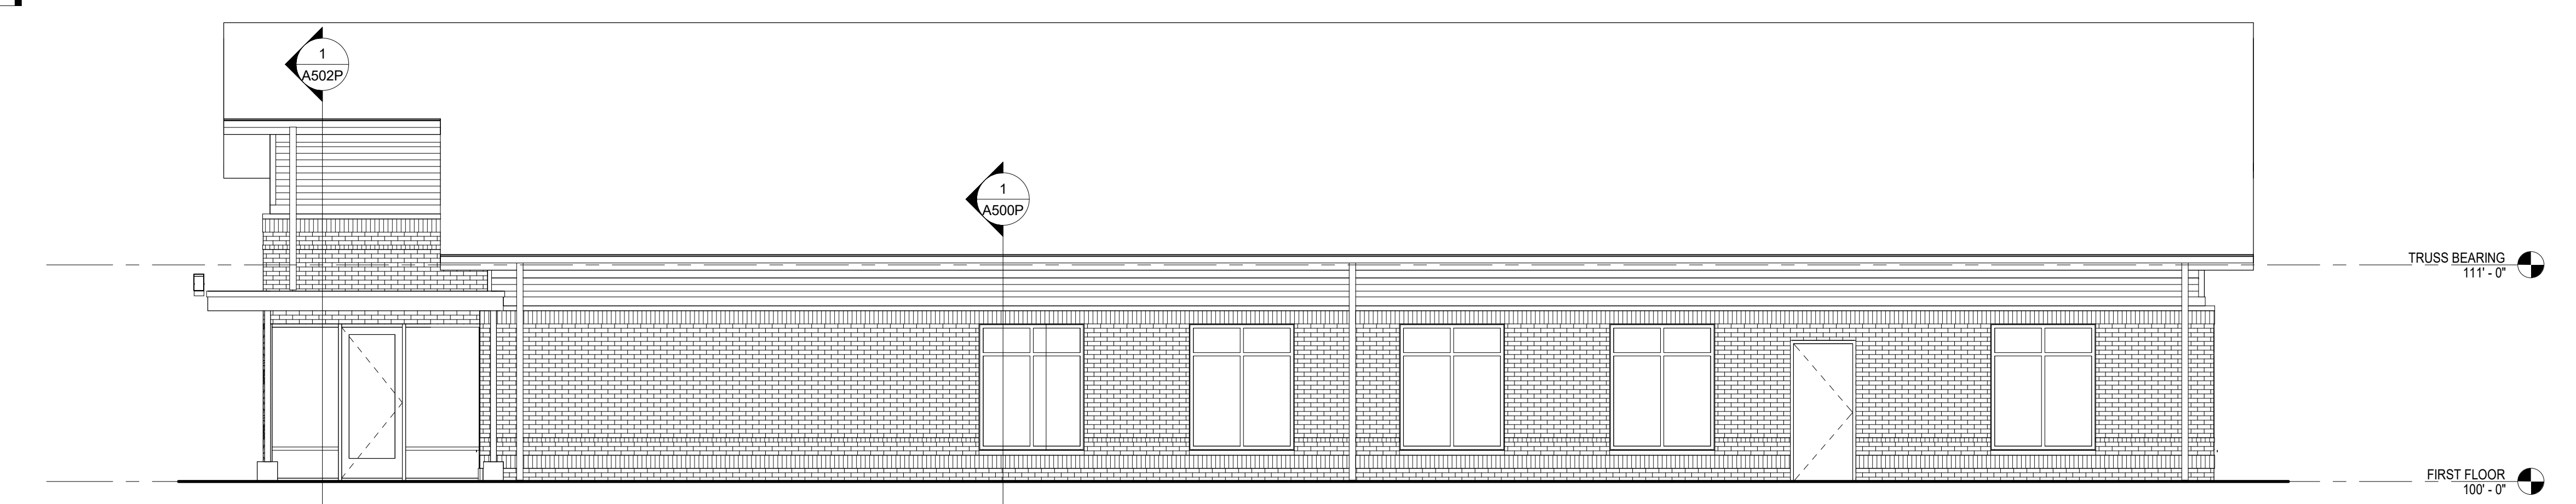


**4** WEST ELEVATION  
A100P SCALE: 3/16" = 1'-0"

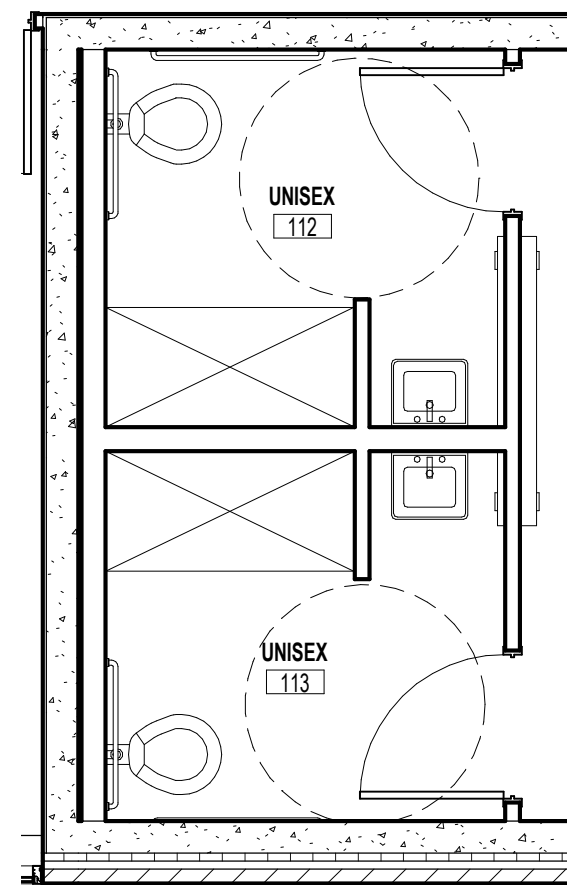


**1 ENLARGED BATHROOM PLANS**  
A100P SCALE: 1/4" = 1'-0"

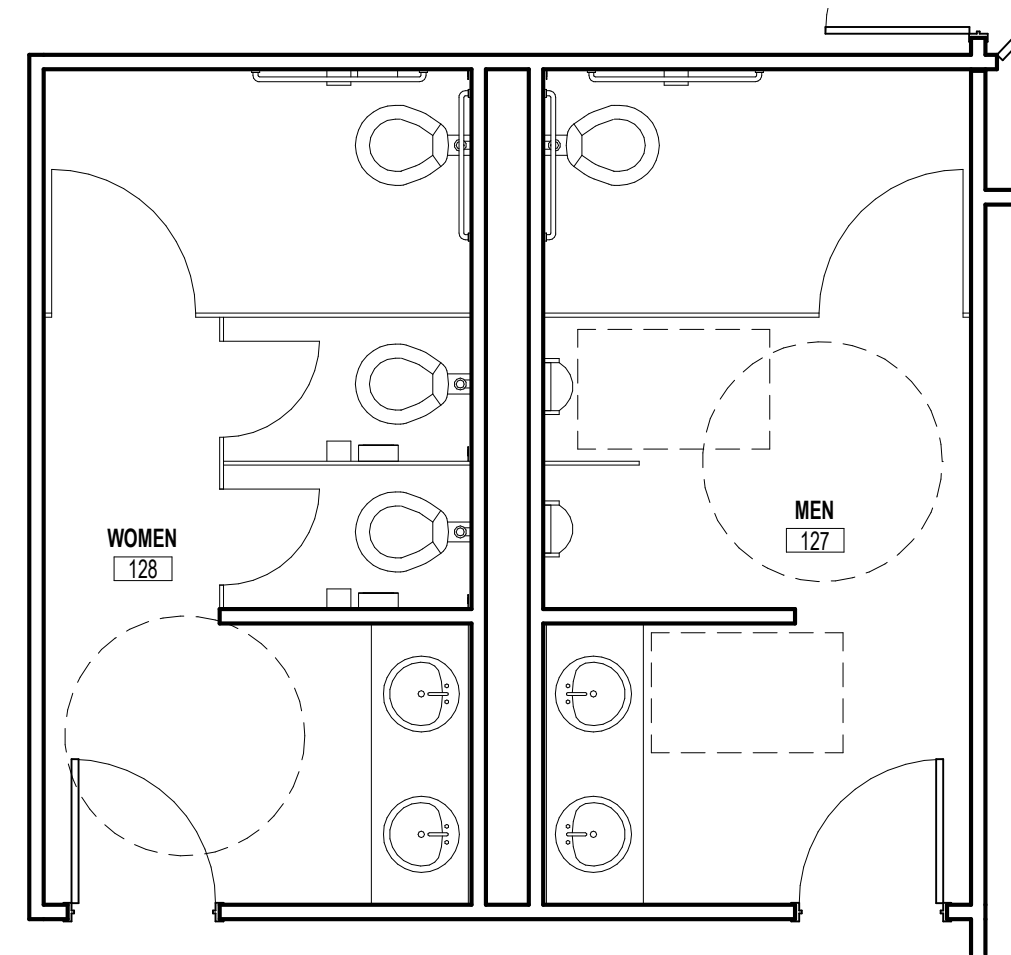


**2 ENLARGED BATHROOM PLANS**  
A100P SCALE: 1/4" = 1'-0"

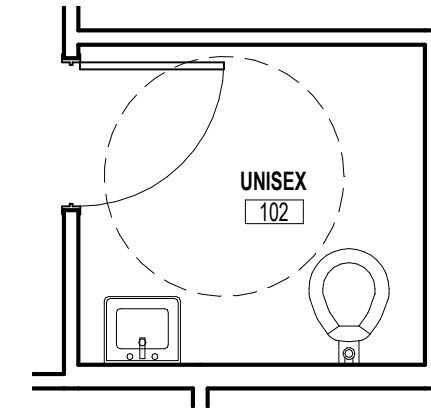

**3 ENLARGED BATHROOM PLAN**  
A100P SCALE: 1/4" = 1'-0"

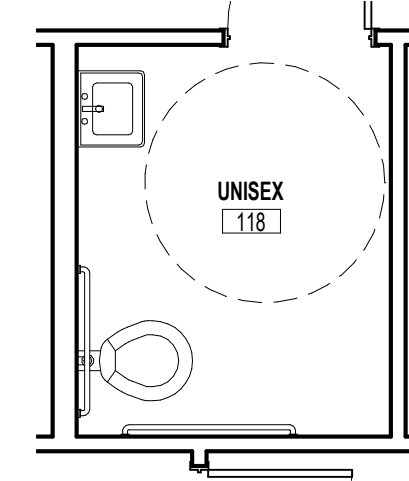

**4 ENLARGED BATHROOM PLAN**  
A100P SCALE: 1/4" = 1'-0"

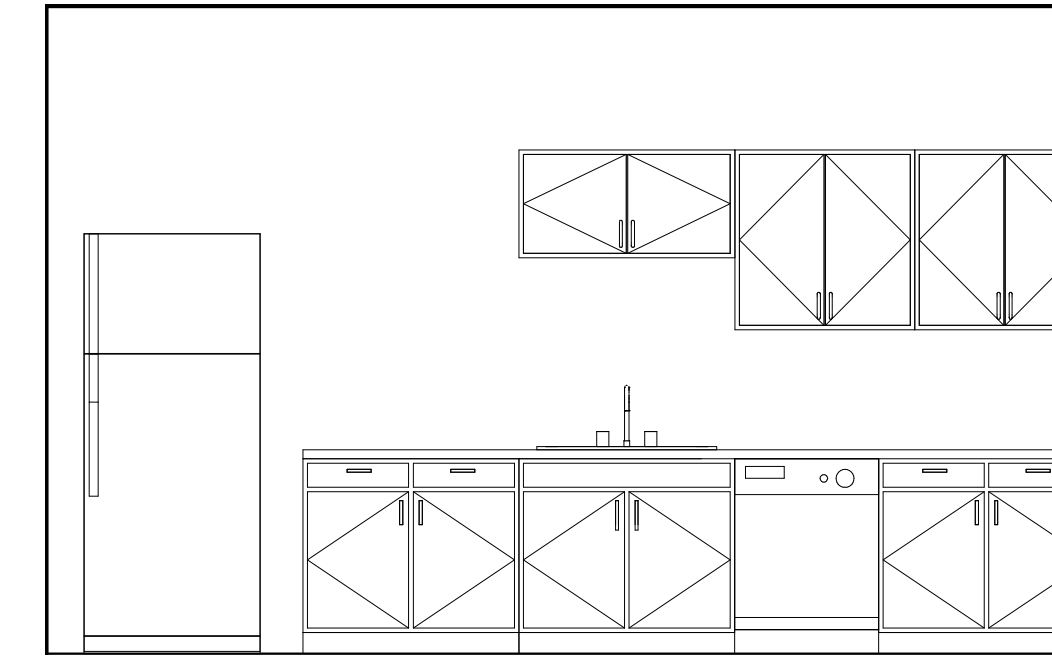

**5 BREAKROOM ELEVATION**  
A100P SCALE: 3/8" = 1'-0"

NOT FOR  
CONSTRUCTION

**Cold Spring - Police Department**

5694 E. ALEXANDRIA PIKE  
COLD SPRING, KY 41076

ISSUE	DATE	DESCRIPTION
	09/25/2020	DESIGN DEVELOPMENT

DWG TITLE  
**ENLARGED  
PLANS AND  
ELEVATIONS**

SHEET NO.  
**A300P**