


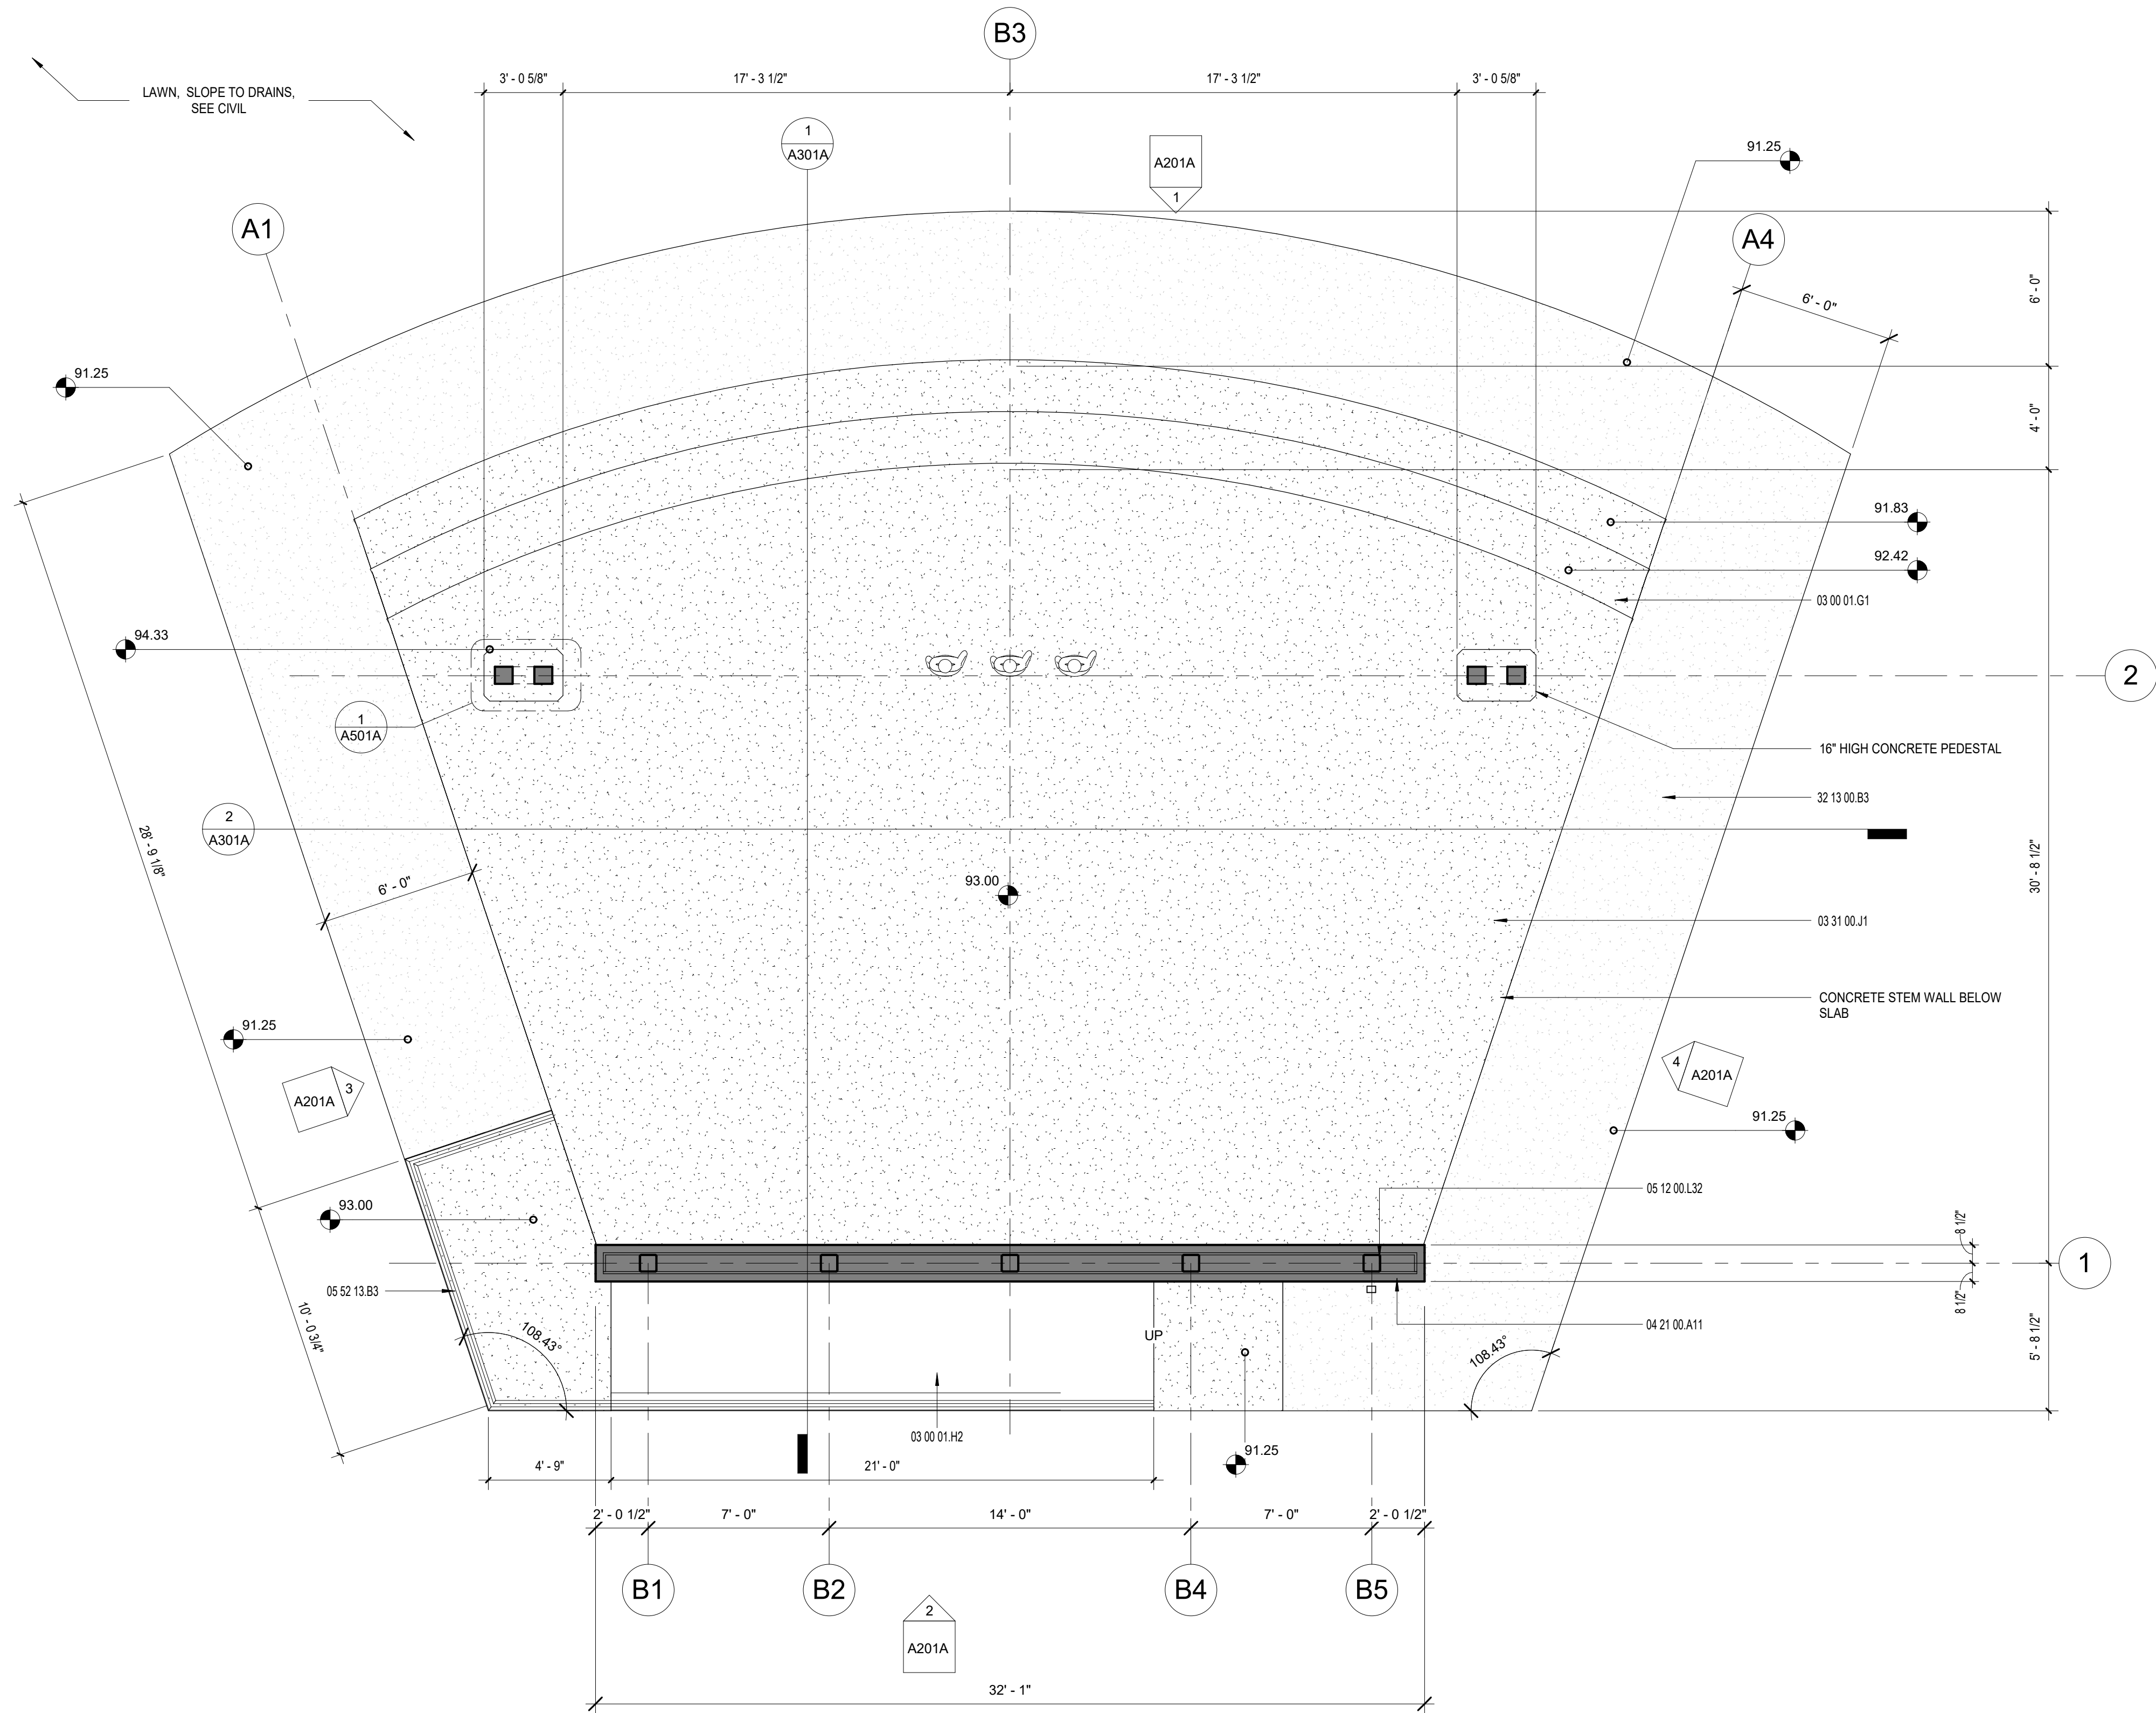

1 FLOOR PLAN
SCALE: 1/4" = 1'-0"

SHEET KEYNOTES

- 03 00 01.G1 Cast-in-place concrete stairs with #4's at 12" o.c. each way. See sections for additional information
03 00 01.H2 Cast-in-place concrete ramp. See structural drawings for additional information
03 31 00.J1 Concrete Slab - See Structural Drawings
04 21 00.A11 Norman Brick - 3/8" Joint
05 12 00.L32 TS&X&O.375
05 52 13.B3 1-1/2" dia., schedule 40, painted (and galvanized at exterior locations) pipe guardrail. Top of guard to be 3'-6" AFF or leading edge of riser with horizontal at 4" AFF and 3'-0" AFF. Vertical posts shall include 3/8" x 5-1/2" x 5-1/2" plate with holes to allow mounting to face of concrete wall with (2) 1/2" dia expansion anchors with 4" embed. Guardrail to have 5/8" square balusters at 4'-1/2" o.c. max. Vertical posts @ 4'-0" o.c. max.
32 13 00.B3 4" Concrete Walk W/ Broom Finish over compacted subgrade. Provide expansion joint material where poured against building. Provide control joints at 5' o.c. and expansion joints at 30' o.c. max unless noted otherwise

PCA
ARCHITECTURE

1885 Dixie Highway, Suite 130
www.PCA-ARCH.com
859.431.8612

NOT FOR
CONSTRUCTION


Cold Spring - Amphitheater

5694 E. ALEXANDRIA PIKE
COLD SPRING, KY 41076

ISSUE	DATE	DESCRIPTION
	09/25/2020	DESIGN DEVELOPMENT


PLANS

A101A

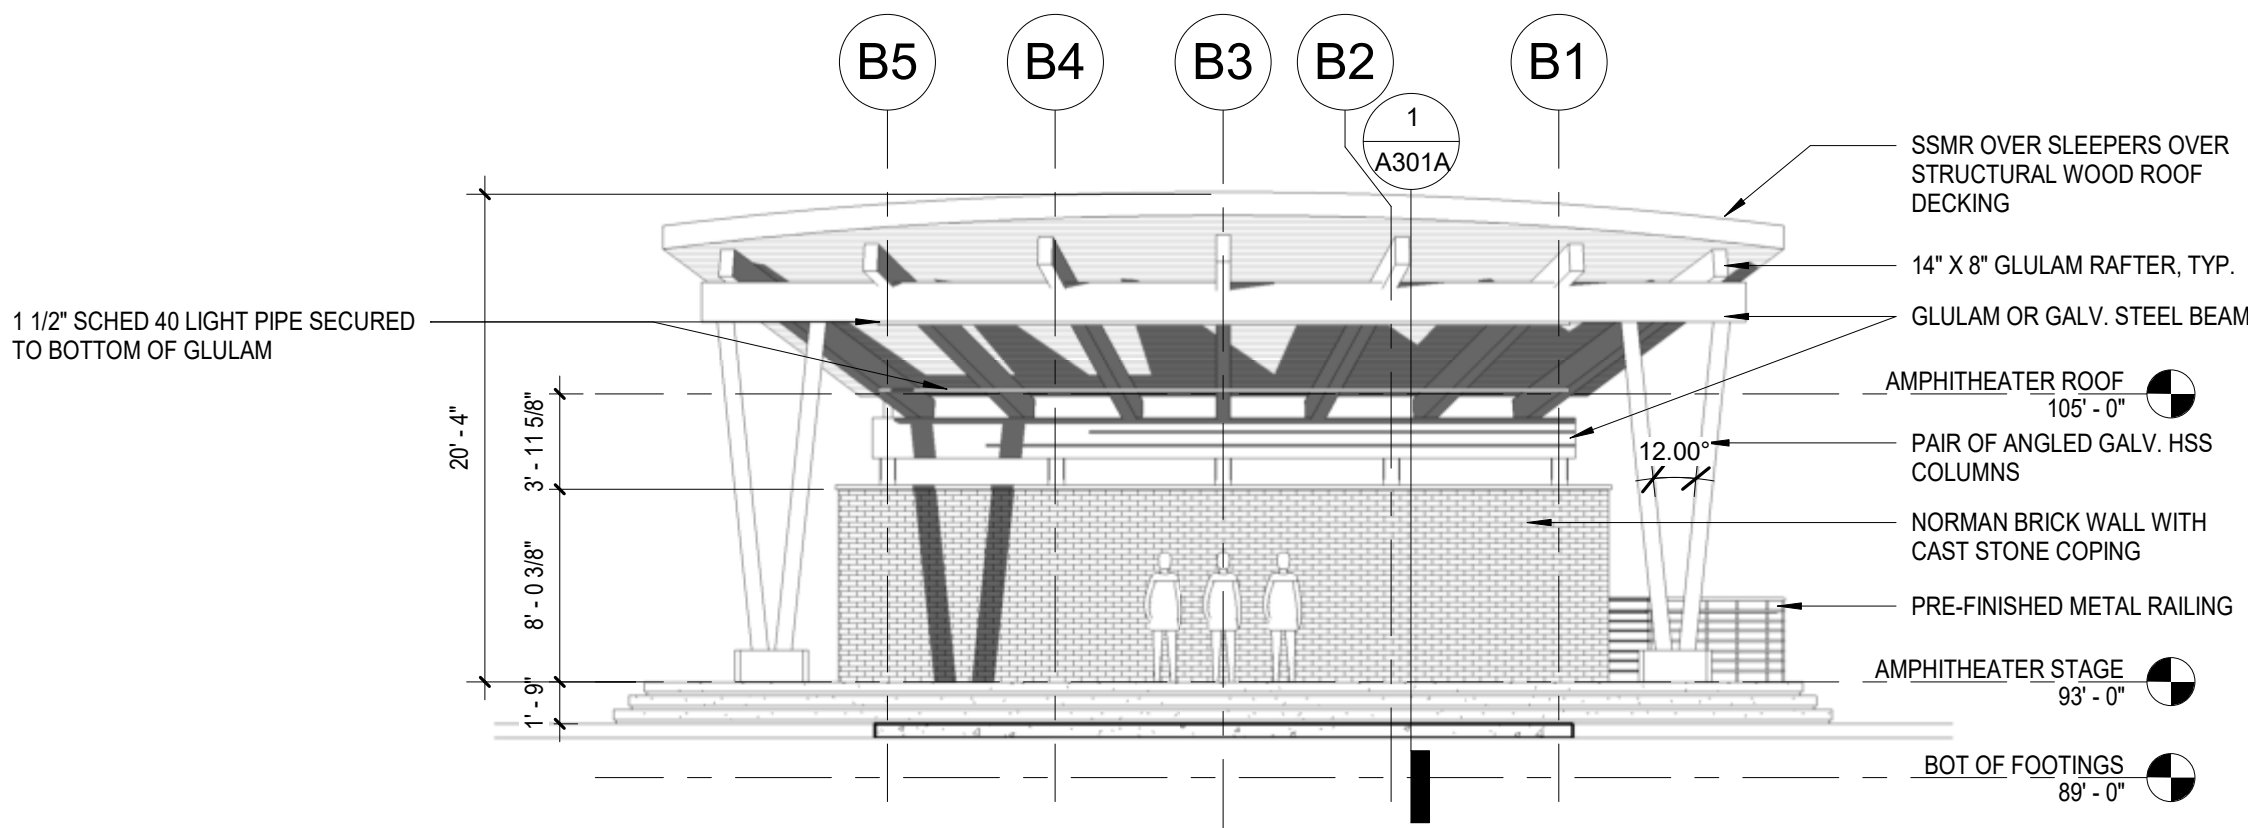


1 FRONT ELEVATION

A101A SCALE: 1/8" = 1'-0"

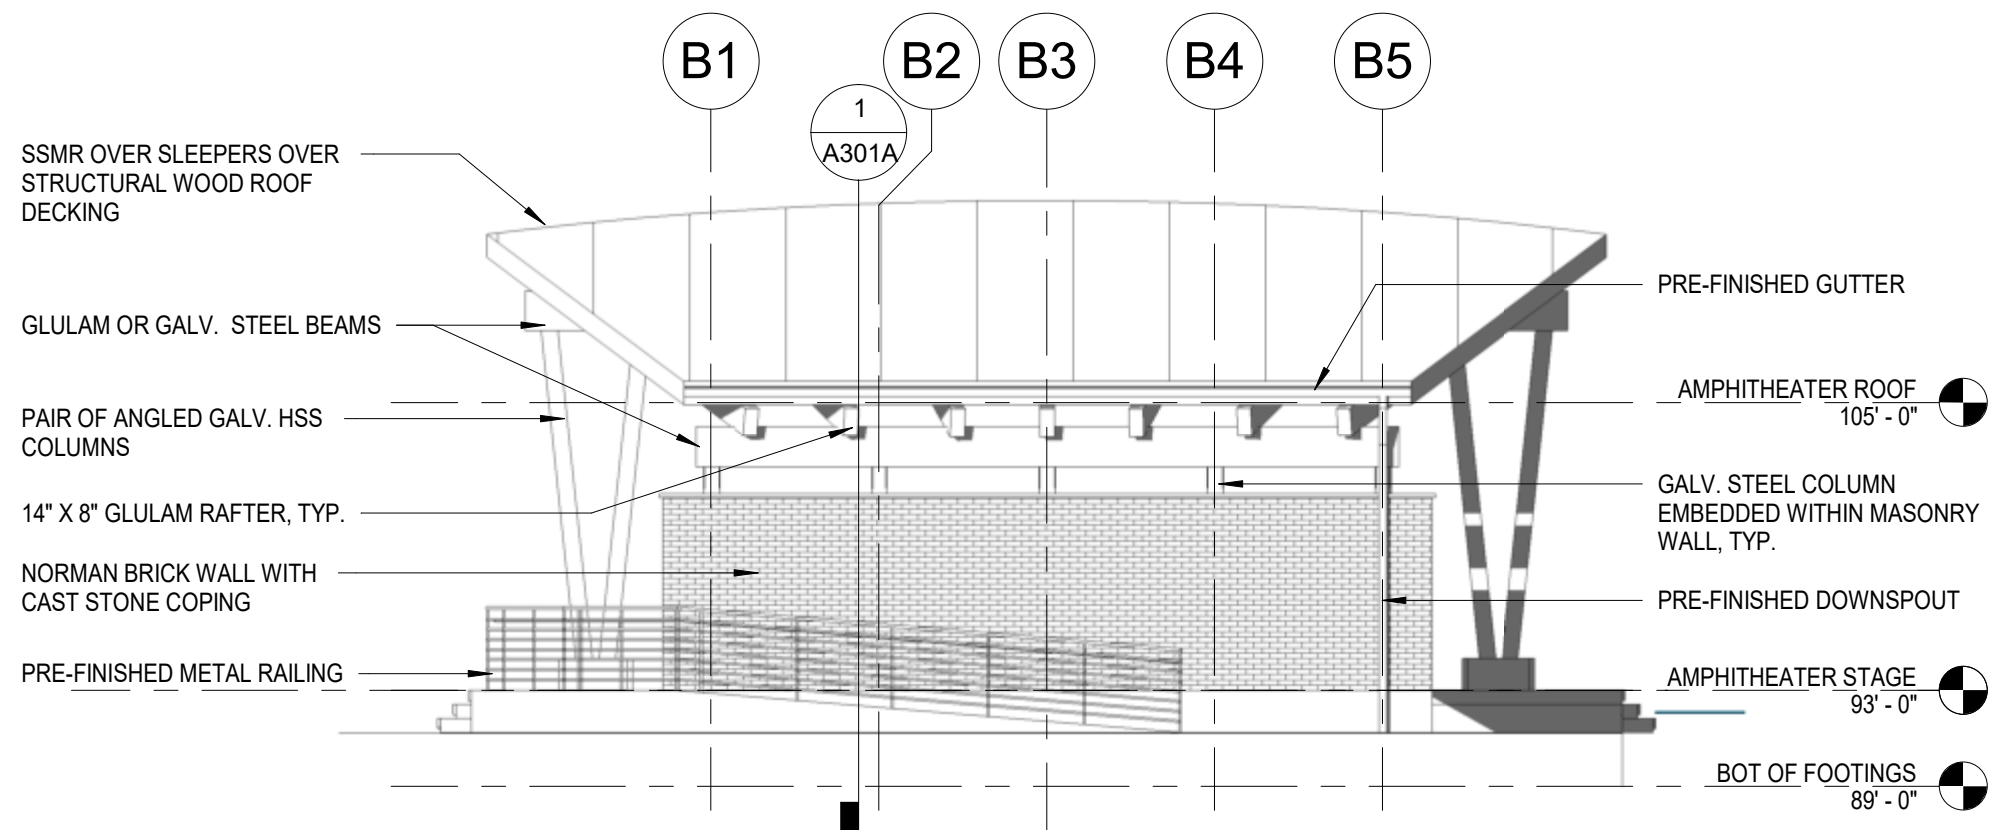


2 REAR ELEVATION

A101A SCALE: 1/8" = 1'-0"

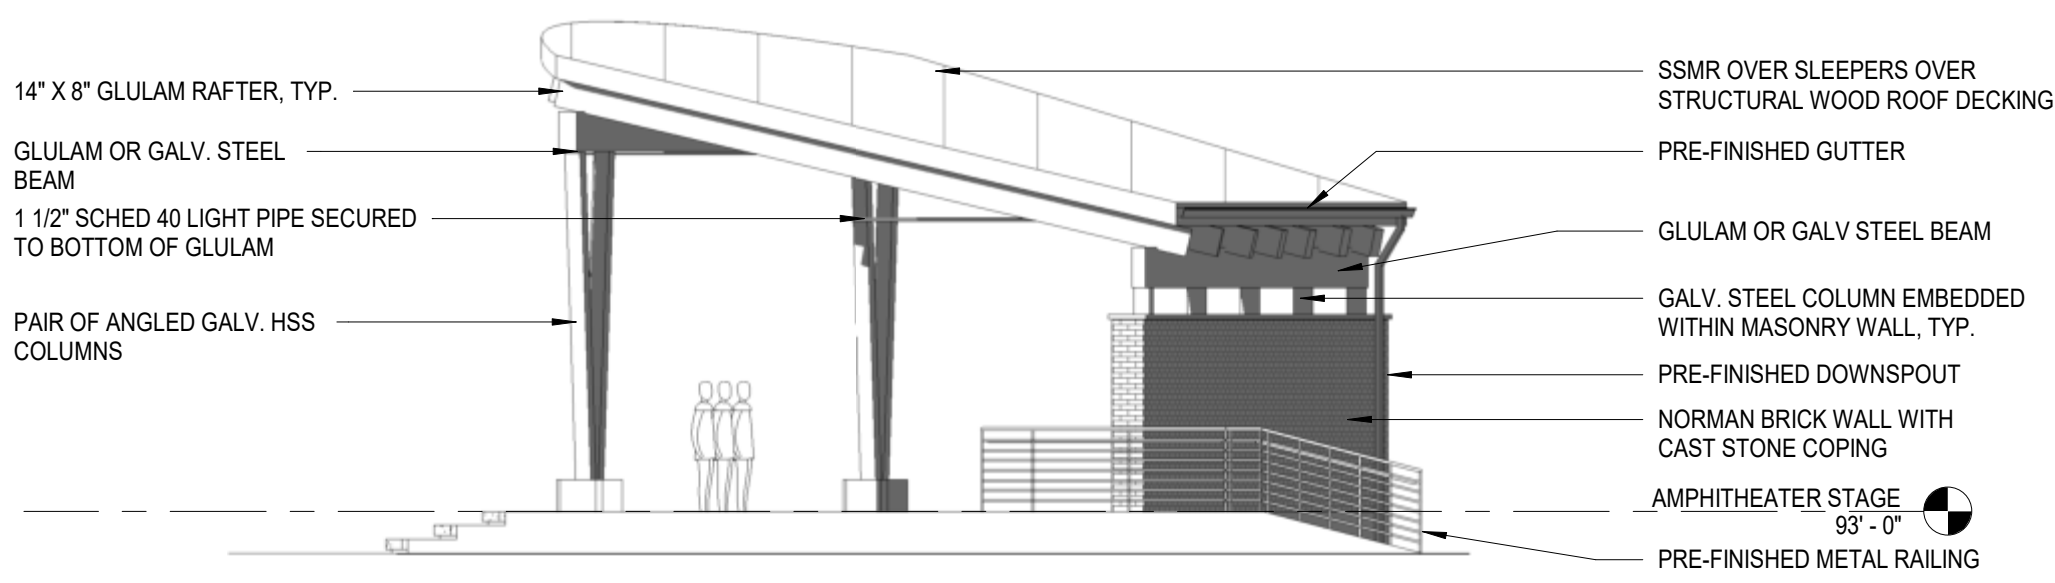

3 SOUTH SIDE ELEVATION

A101A SCALE: 1/8" = 1'-0"

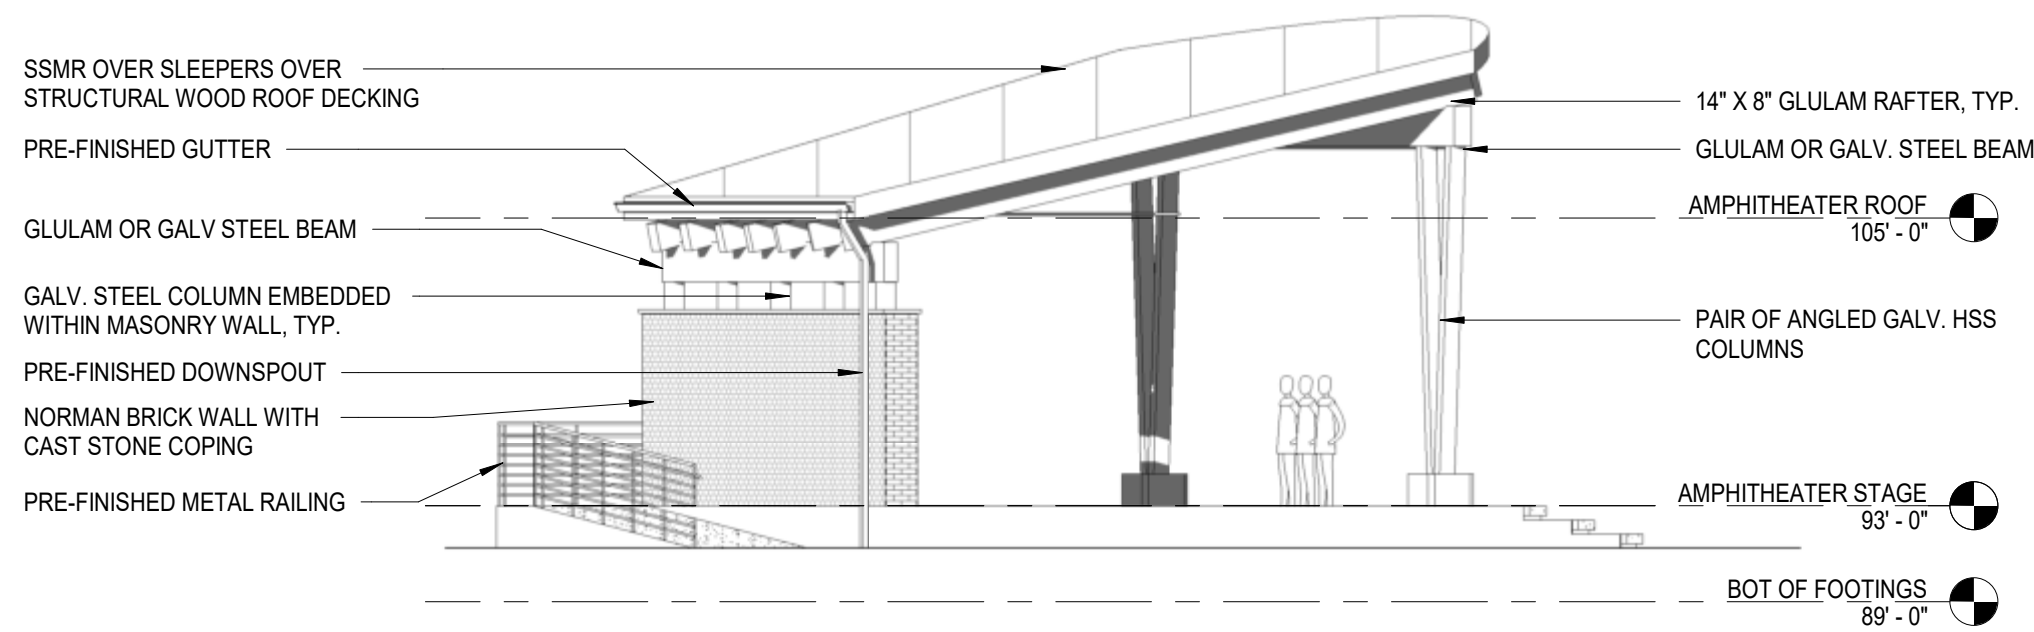

4 NORTH SIDE ELEVATION

A101A SCALE: 1/8" = 1'-0"

ISSUE	DATE	DESCRIPTION
	09/25/2020	DESIGN DEVELOPMENT

NOT FOR
CONSTRUCTION


Cold Spring - Amphitheater

5694 E. ALEXANDRIA PIKE
COLD SPRING, KY 41076

09/25/2020 DESIGN DEVELOPMENT


SECTIONS

A301A

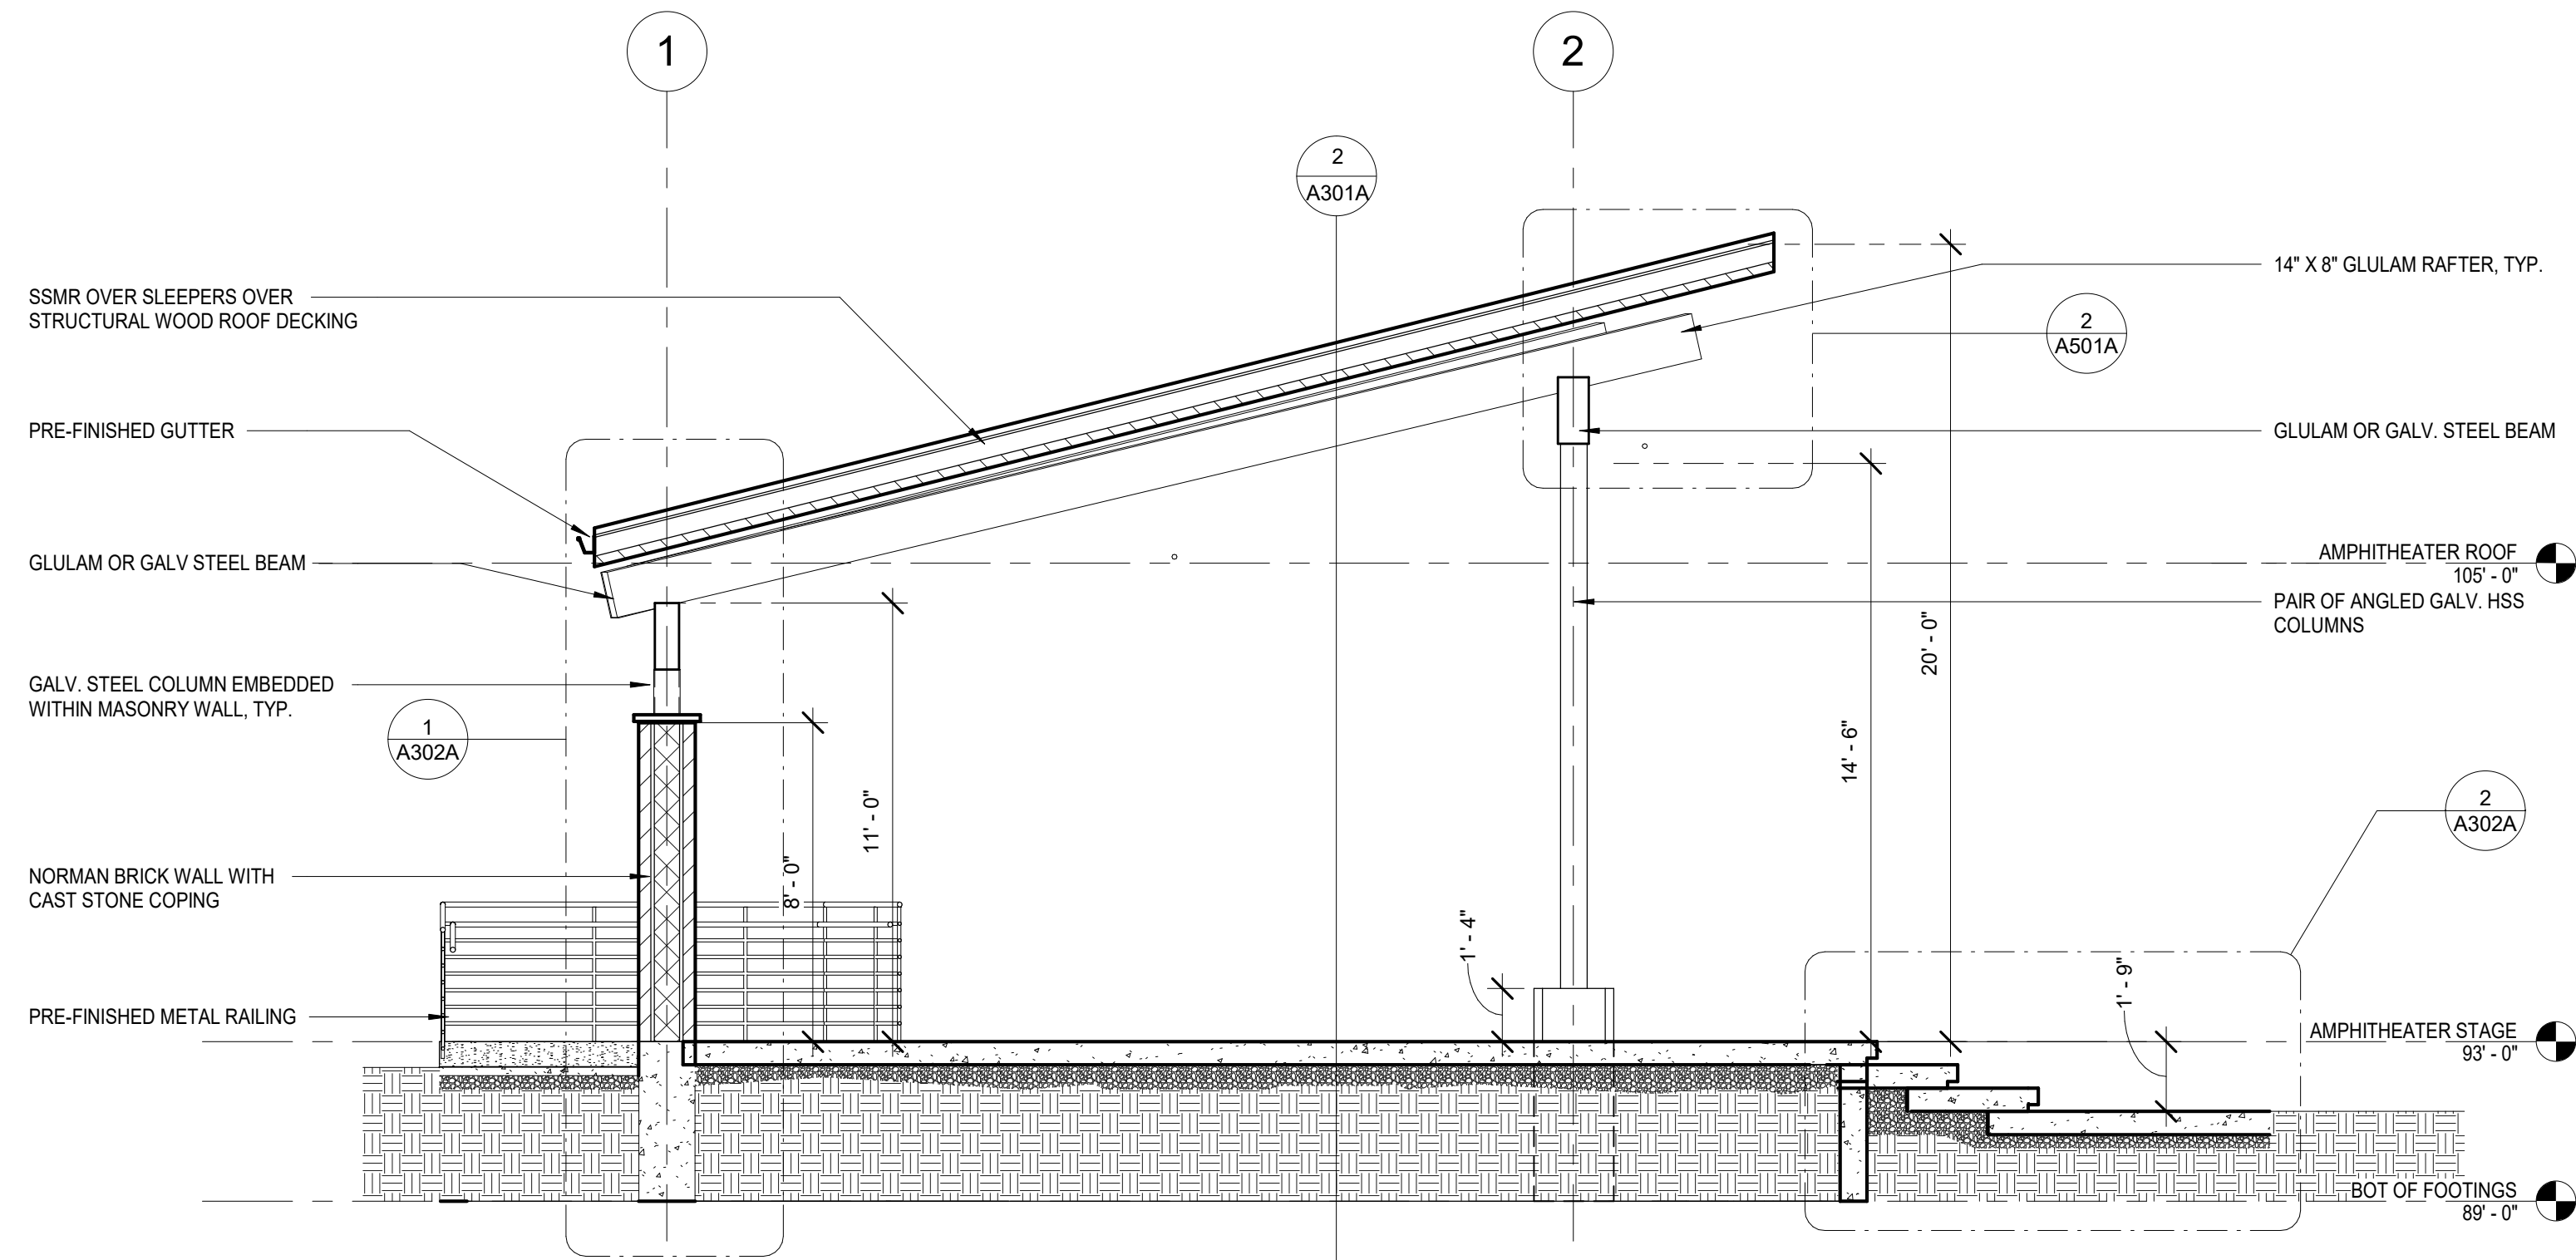


1 01_PRIMARY SECTION_1/4"

A101A SCALE: 1/4" = 1'-0"

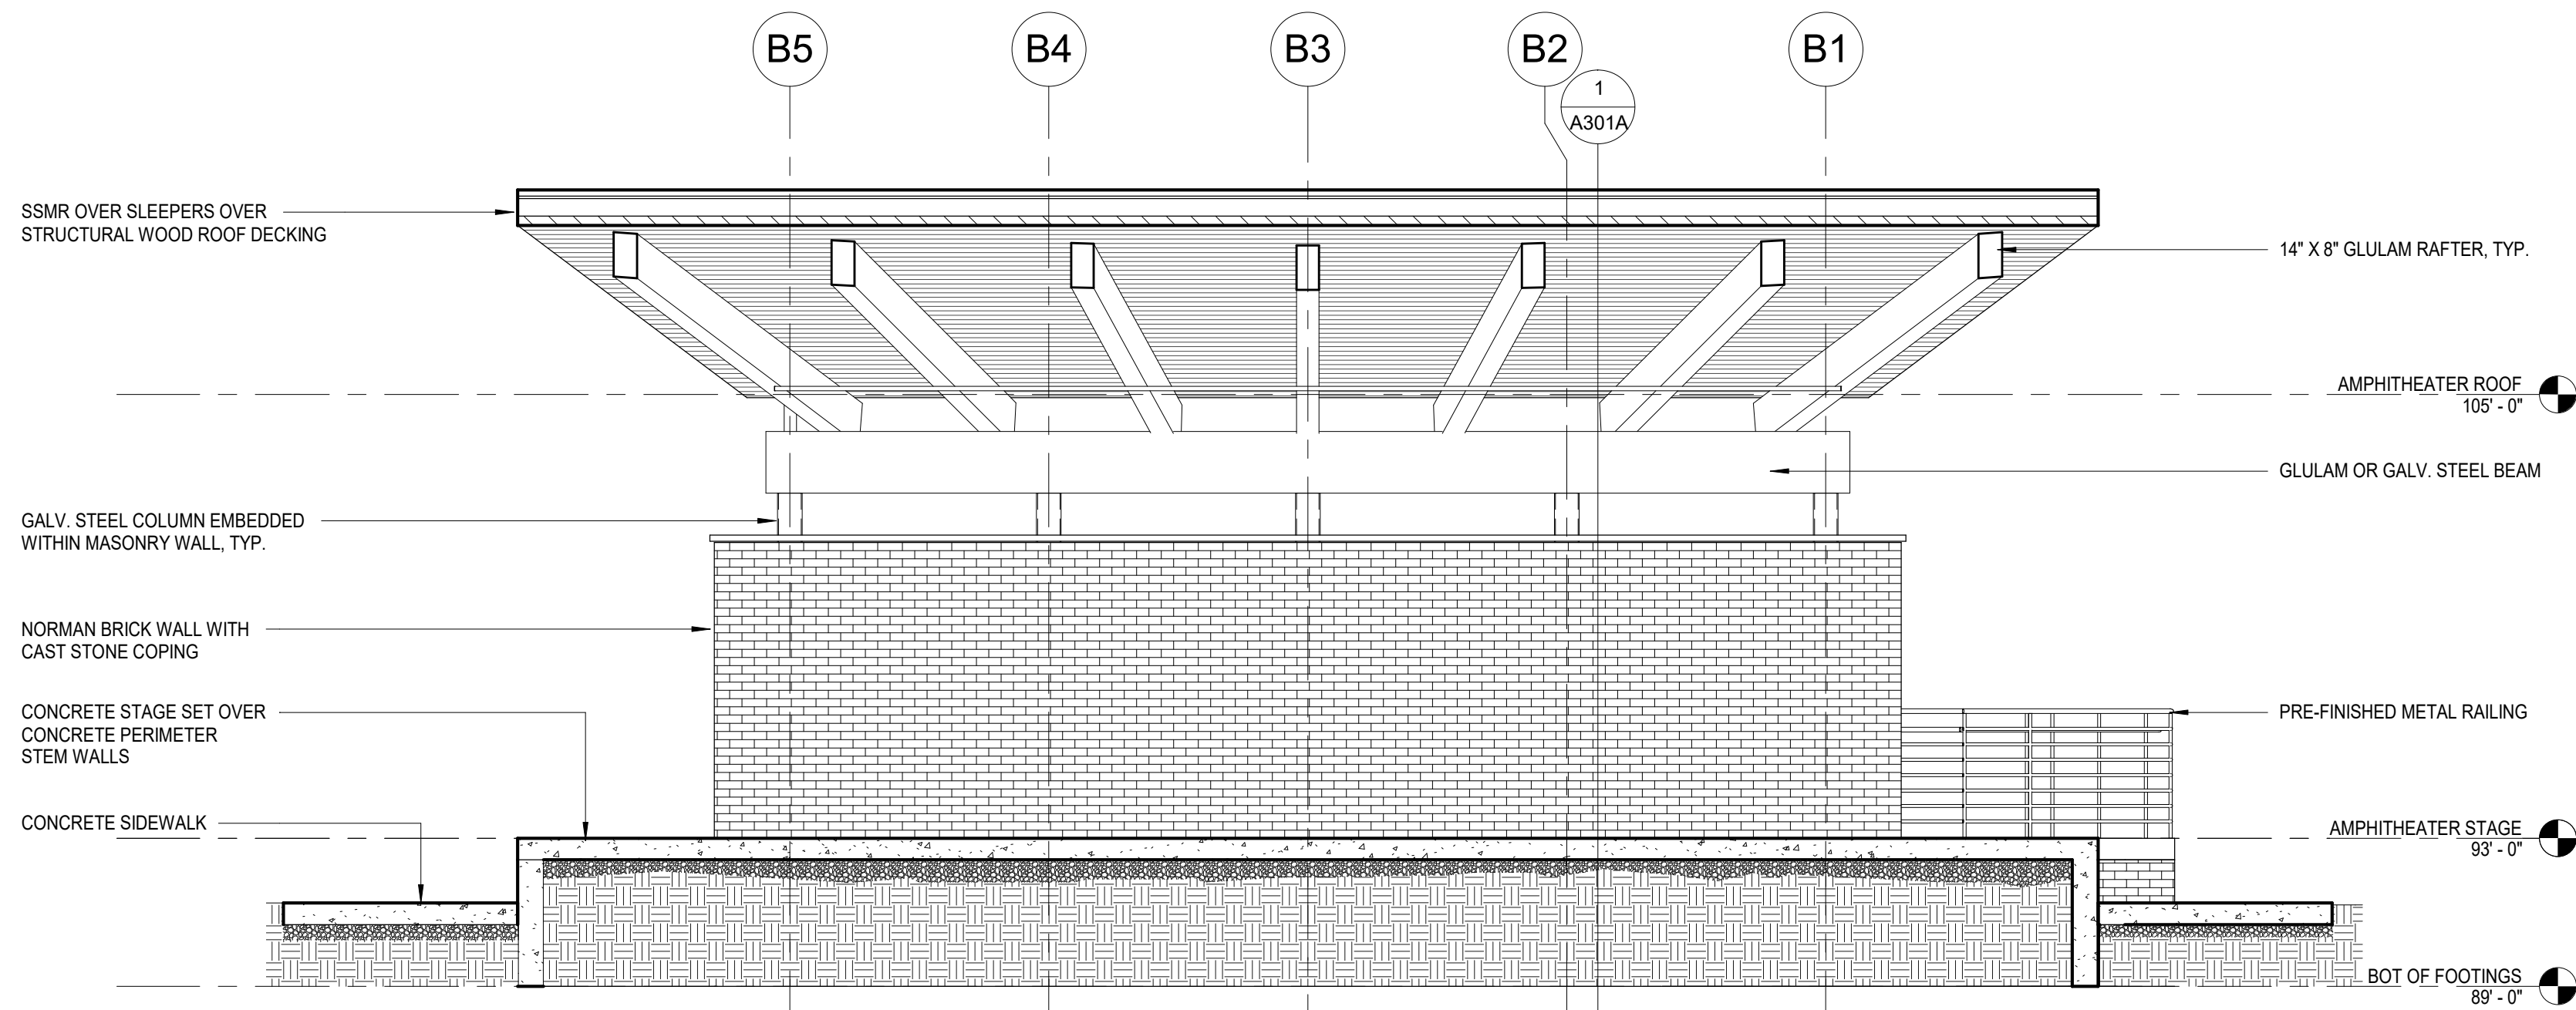


2 02_CROSS SECTION_1/4"

A101A SCALE: 1/4" = 1'-0"

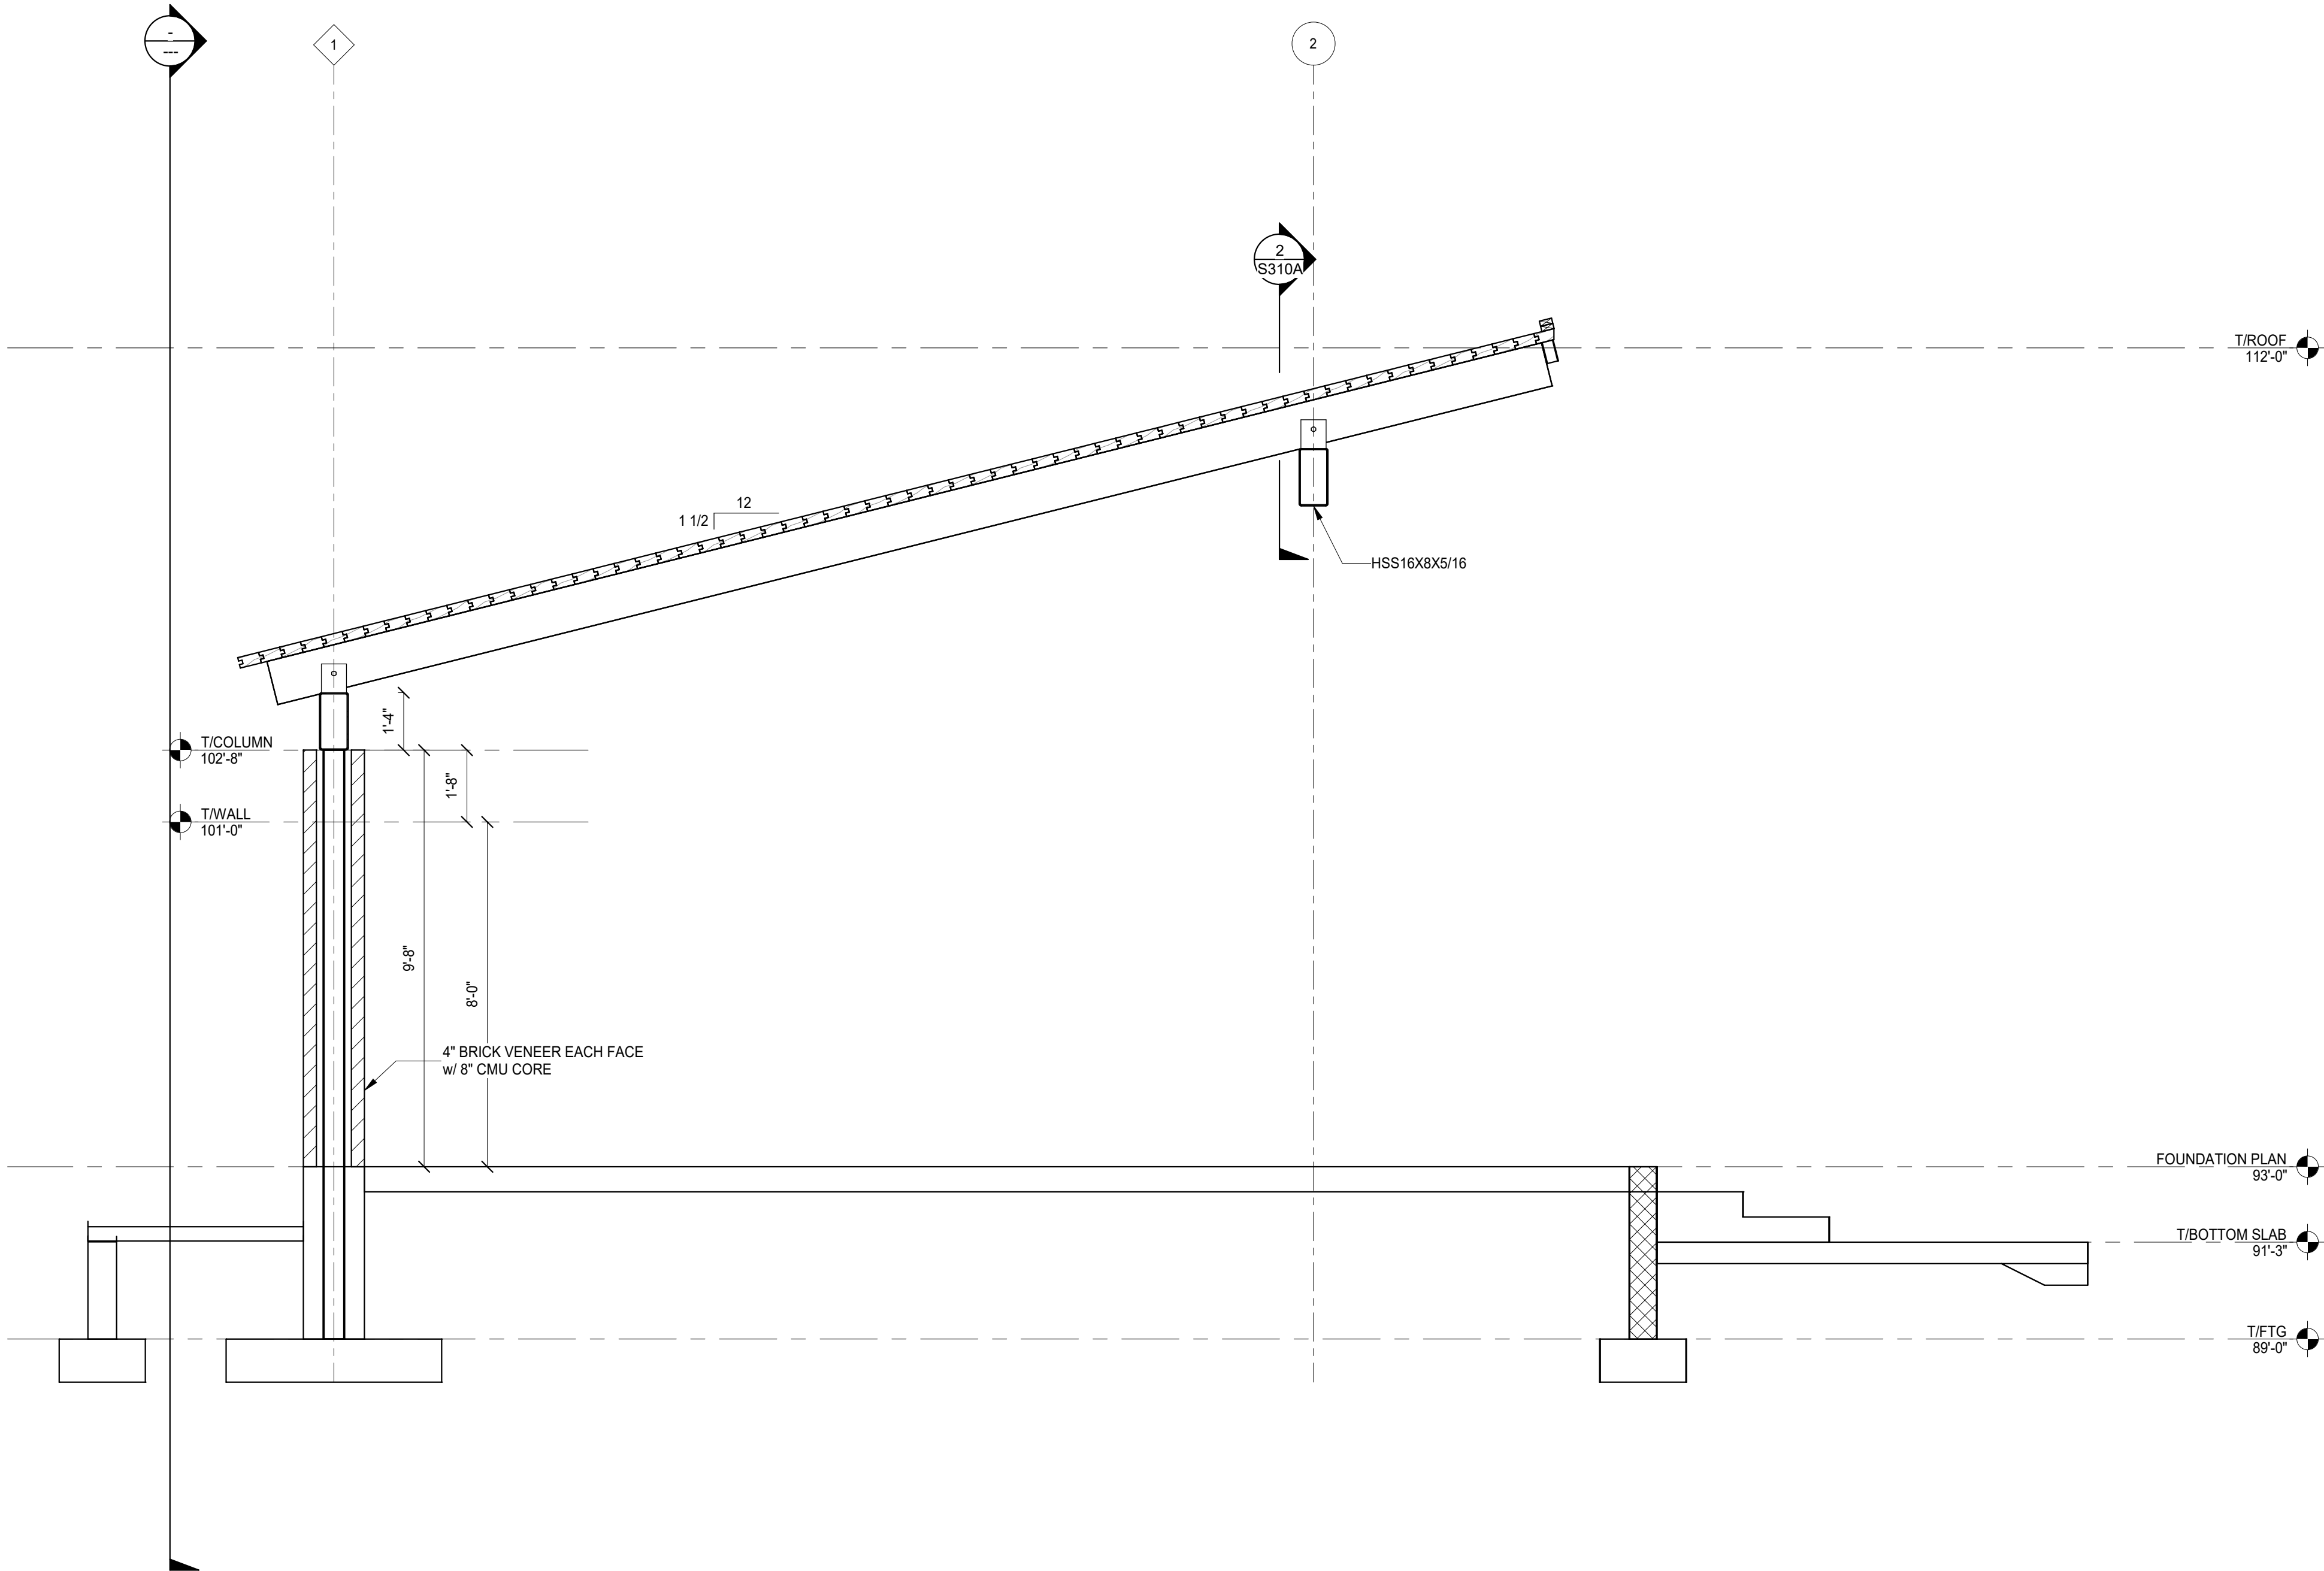

SECTION 1
SCALE 3/8" = 1'-0" S310A

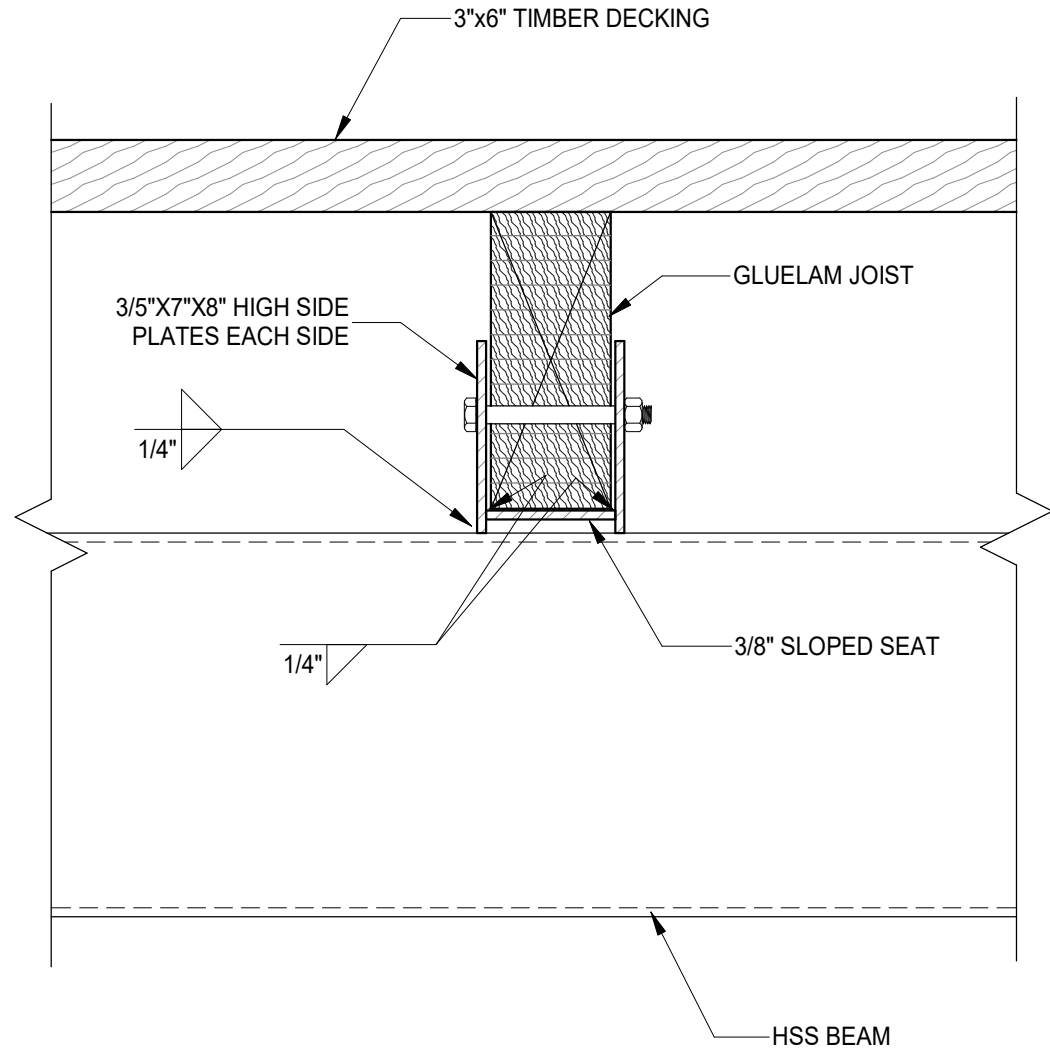

SECTION 2
SCALE 1 1/2" = 1'-0" S310A

1527 Madison Road
Cincinnati, Ohio 45206
Ph: (513) 396-8900

Structural Consultants
ADVANTAGE GROUP
ENGINEERS, INC.



#	REVISION/SUBMISSION	Date
1	DESIGN DEVELOPMENT	09/25/2020

PREPARED FOR: PCA ARCHITECTURE
AMPHITHEATER
5694 ALEXANDRIA PIKE
COLD SPRING, KY

DRAWING TITLE: SECTIONS

Seal:

NOT FOR
CONSTRUCTION

Proj. No.: 19101.53

Design Team: RRH/JPB

Date: 09/25/2020

Drawing No.

S310A