




A101C

PRINT DATE: 10/16/2020 6:54:38 PM

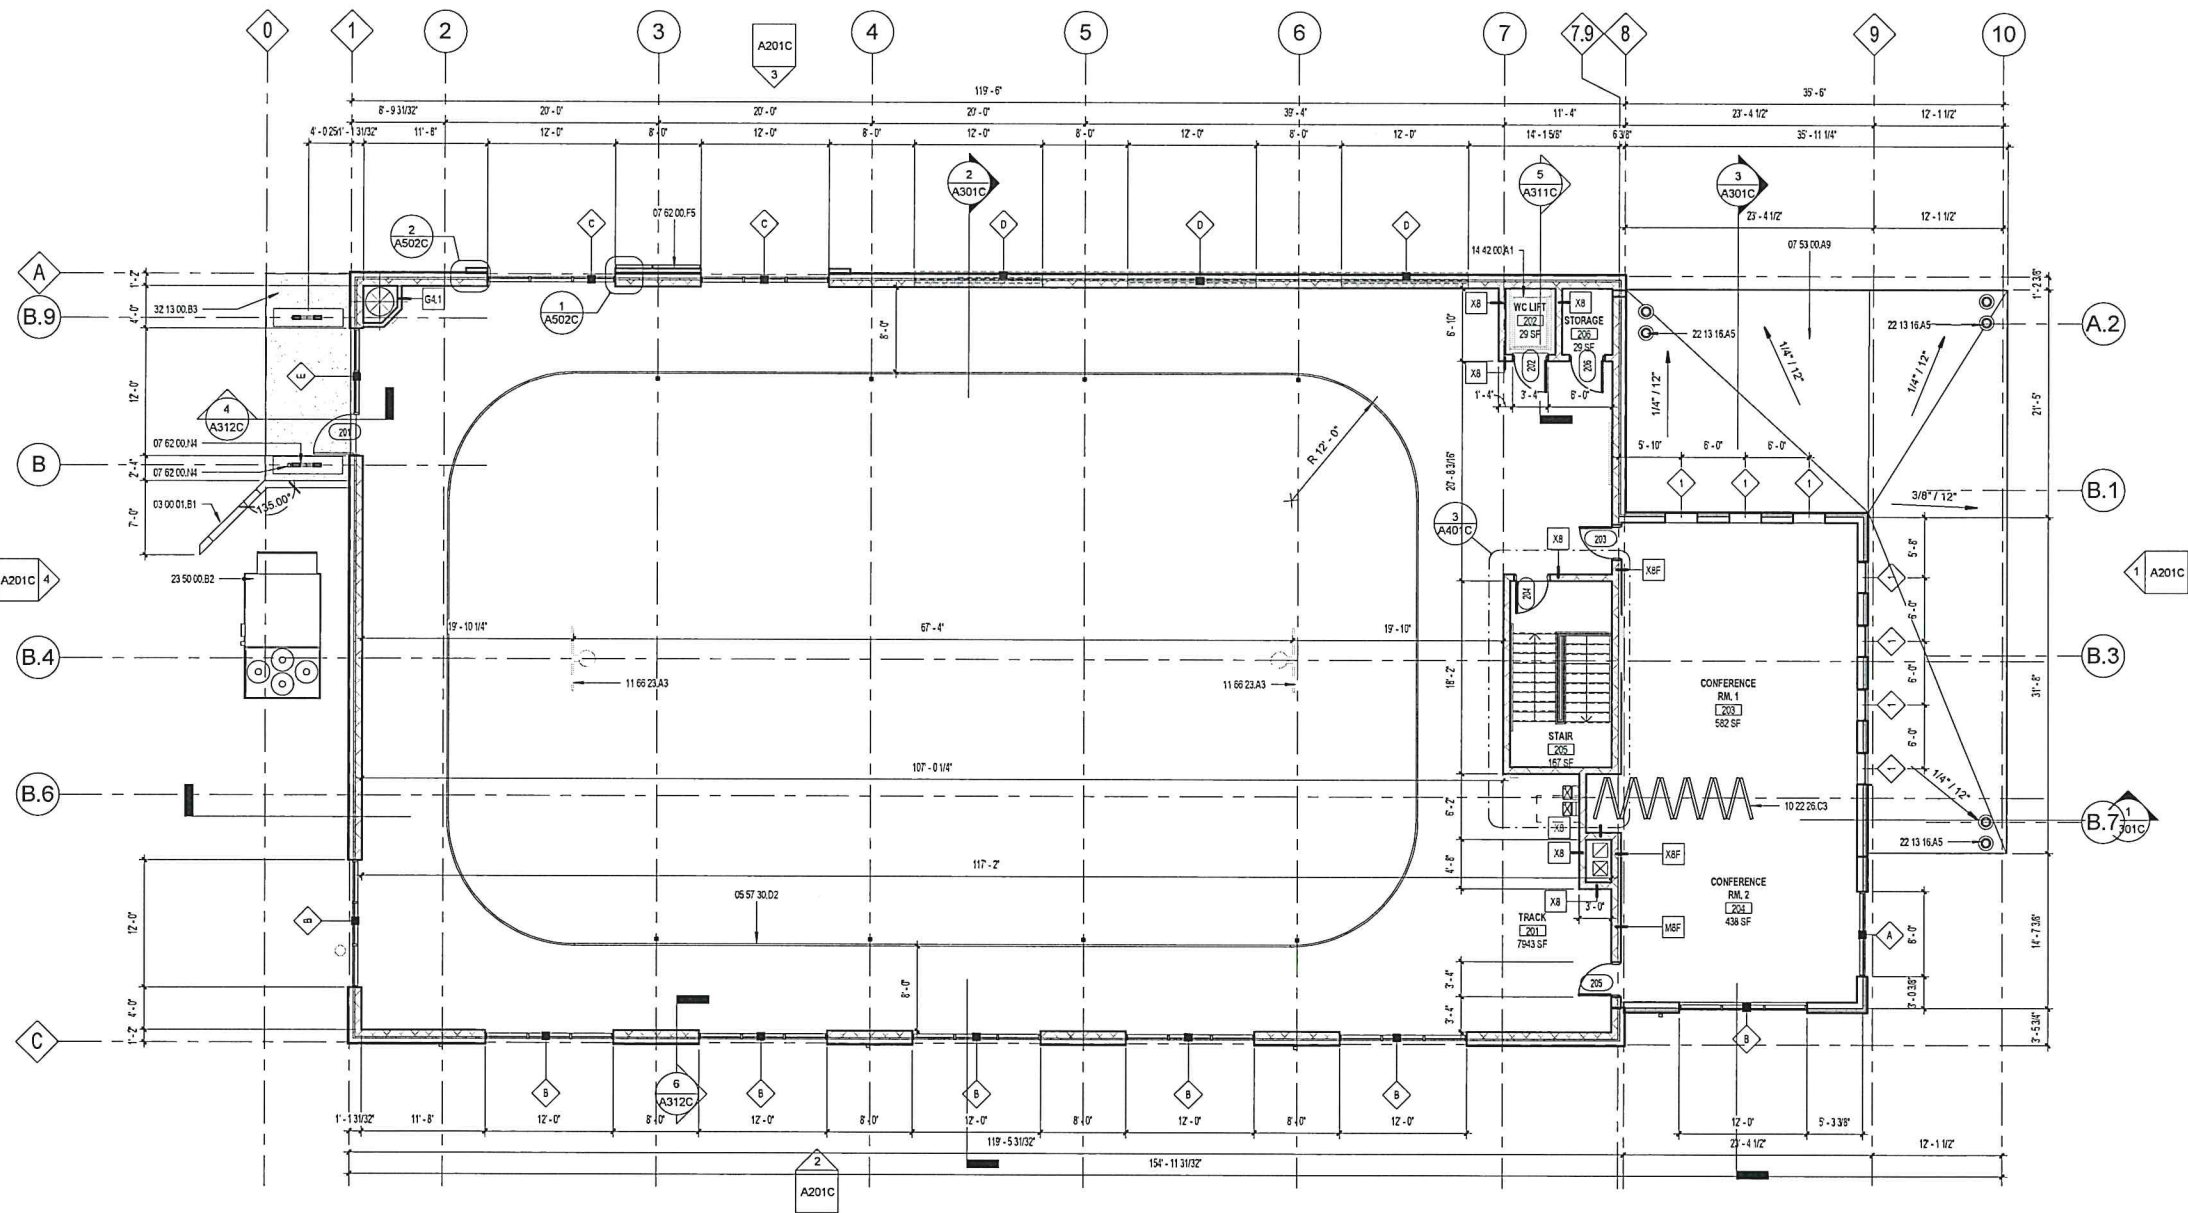

1 2ND FLOOR PLAN
A201C SCALE: 1/8" = 1'-0"

SHEET KEYNOTES

- 03 00 01.B1 Concrete retaining wall. See structural drawings
05 57 30.D2 Factory painted architectural perforated metal panel guard rail with 1-1/2" x 1-1/2"x2 TS posts, bottom rail and top rail. Top rail shall be at 42" above finished floor. Vertical posts welded to top face of pour slab
07 53 00.A9 Fully-adhered 60 Mil reinforced EPDM membrane over minimum 4.5" (R30) polyiso insulation. Provide tapered insulation as required to provide minimum 1/8":1'-0" slope to downspouts
07 62 00.F5 Pre-finished aluminum decorative faux wood grille consisting of extruded aluminum components. Profile 1x3 by Longboard or equal
07 62 00.N4 Prefinished metal downspout with support straps at 6'-0" o.c. vertically, max. Tie to stormwater system (see civil drawings)
10 22 26.C3 Manually operated partition - paired panels. Minimum STC rating of 45 with vinyl facing over steel liner
11 66 23.A3 Roof structure mounted, side folding, adjustable height, retractable basketball backstop system with powered winch. Provide misc support steel as required
14 42 00.A1 Vertical Wheel Chair Lift. 42"x54" platform, 12" vertical travel, same-side entry, door and/or door hardware provided by lift manufacturer. Provide power for 120 VAC 1/3 HP motor.
22 13 16.A5 Primary and overflow roof drain. See plumbing drawings
23 50 00.B2 Packaged Outdoor HVAC Unit. See Mechanical drawings
32 13 00.B3 4" Concrete Walk W/ Broom Finish over compacted subgrade. Provide expansion joint material where poured against building. Provide control joints at 5' o.c. and expansion joints at 30' o.c. max unless noted otherwise

PCA
ARCHITECTURE

1885 Dixie Highway, Suite 130
www.PCA-ARCH.com
859.431.6612

ARCHITECT

PROJECT

2020-092


Cold Spring - Community Center

5694 E. ALEXANDRIA PIKE
COLD SPRING, KY 41076

ISSUE	DATE	DESCRIPTION
	09/25/2020	DESIGN DEVELOPMENT
	10/16/2020	90% CONSTRUCTION DOCS.

SECOND
FLOOR PLAN


A102C

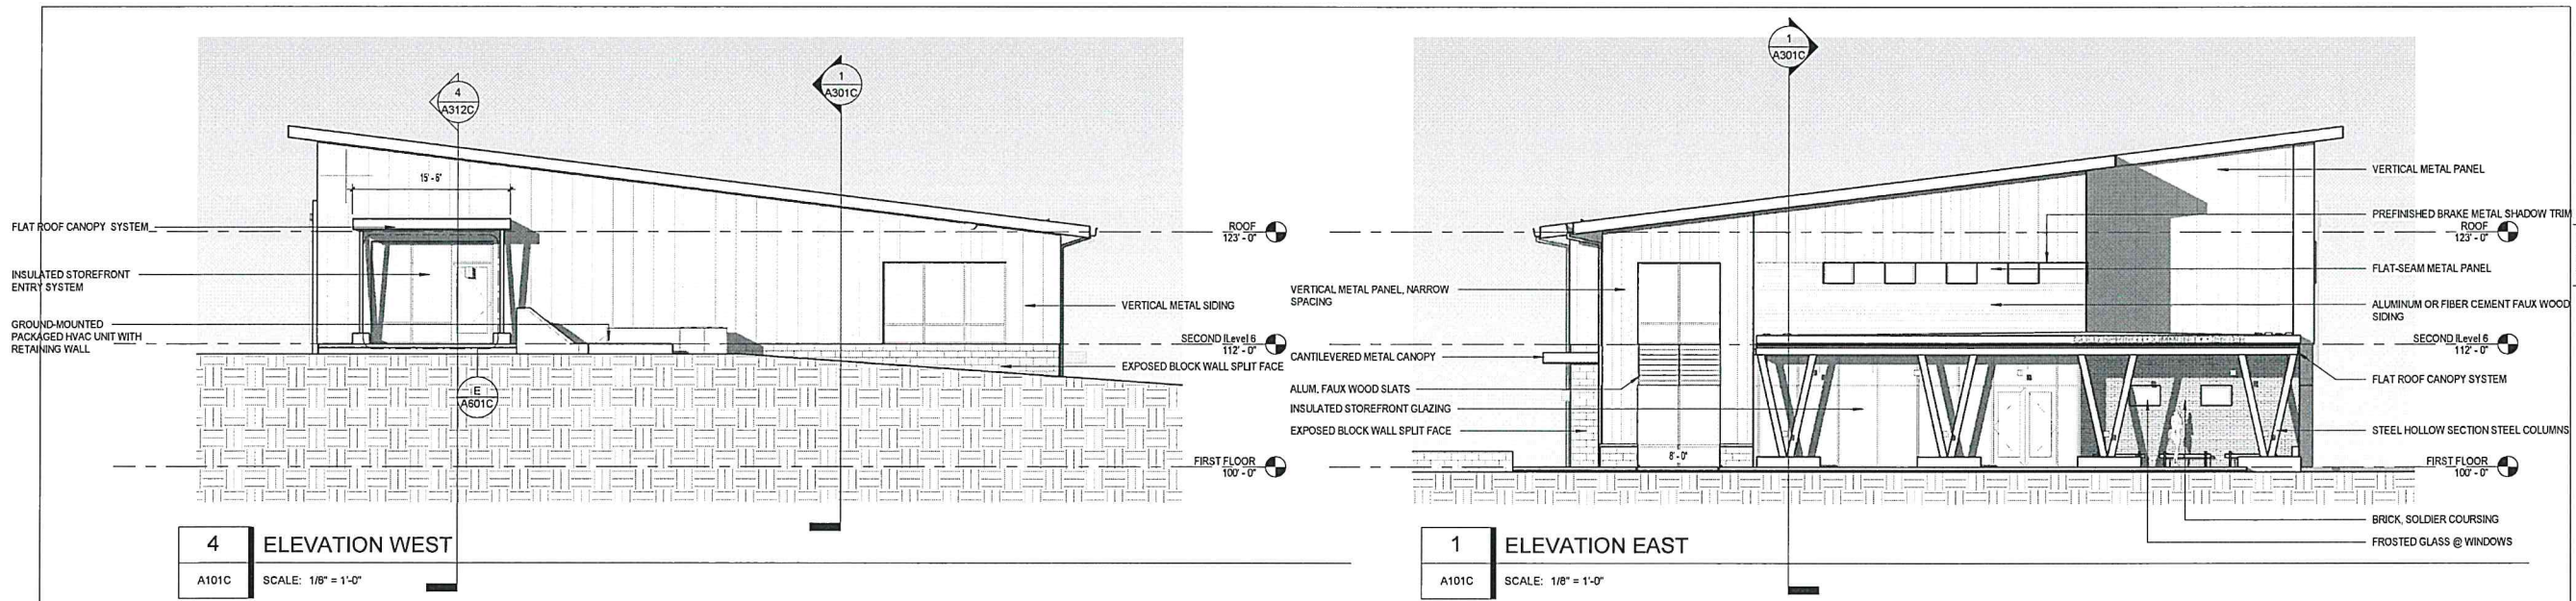


4 ELEVATION WEST
A101C SCALE: 1/8" = 1'-0"

1 ELEVATION EAST
A101C SCALE: 1/8" = 1'-0"

SHEET KEYNOTES

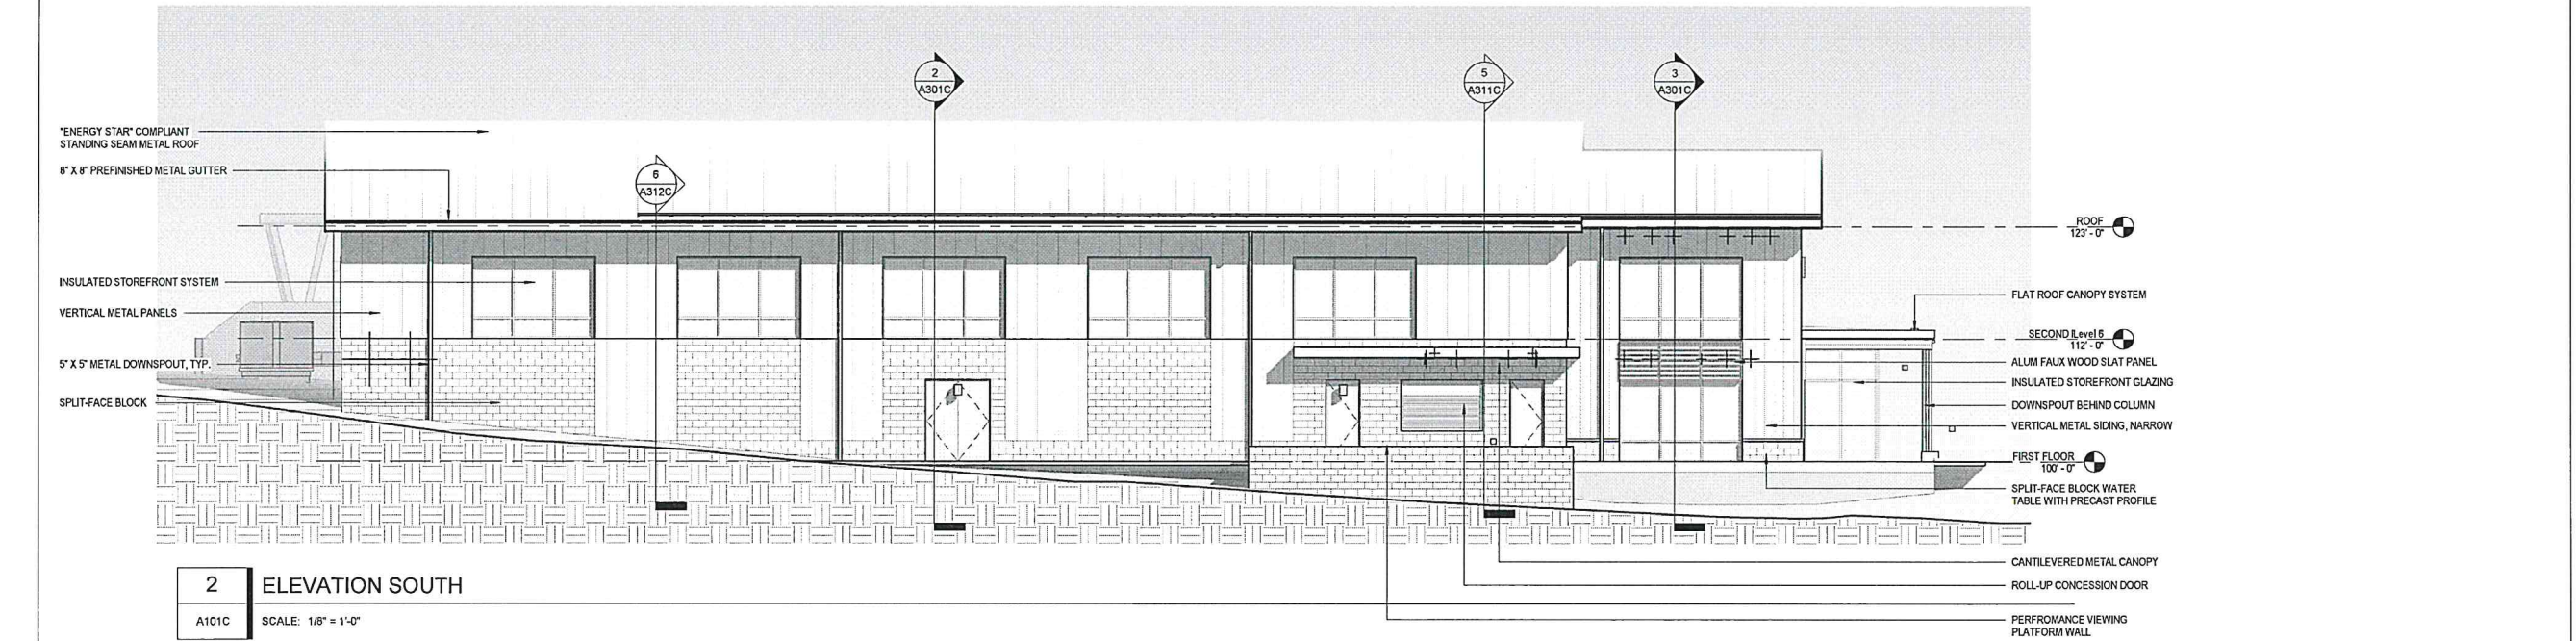

2 ELEVATION SOUTH
A101C SCALE: 1/8" = 1'-0"

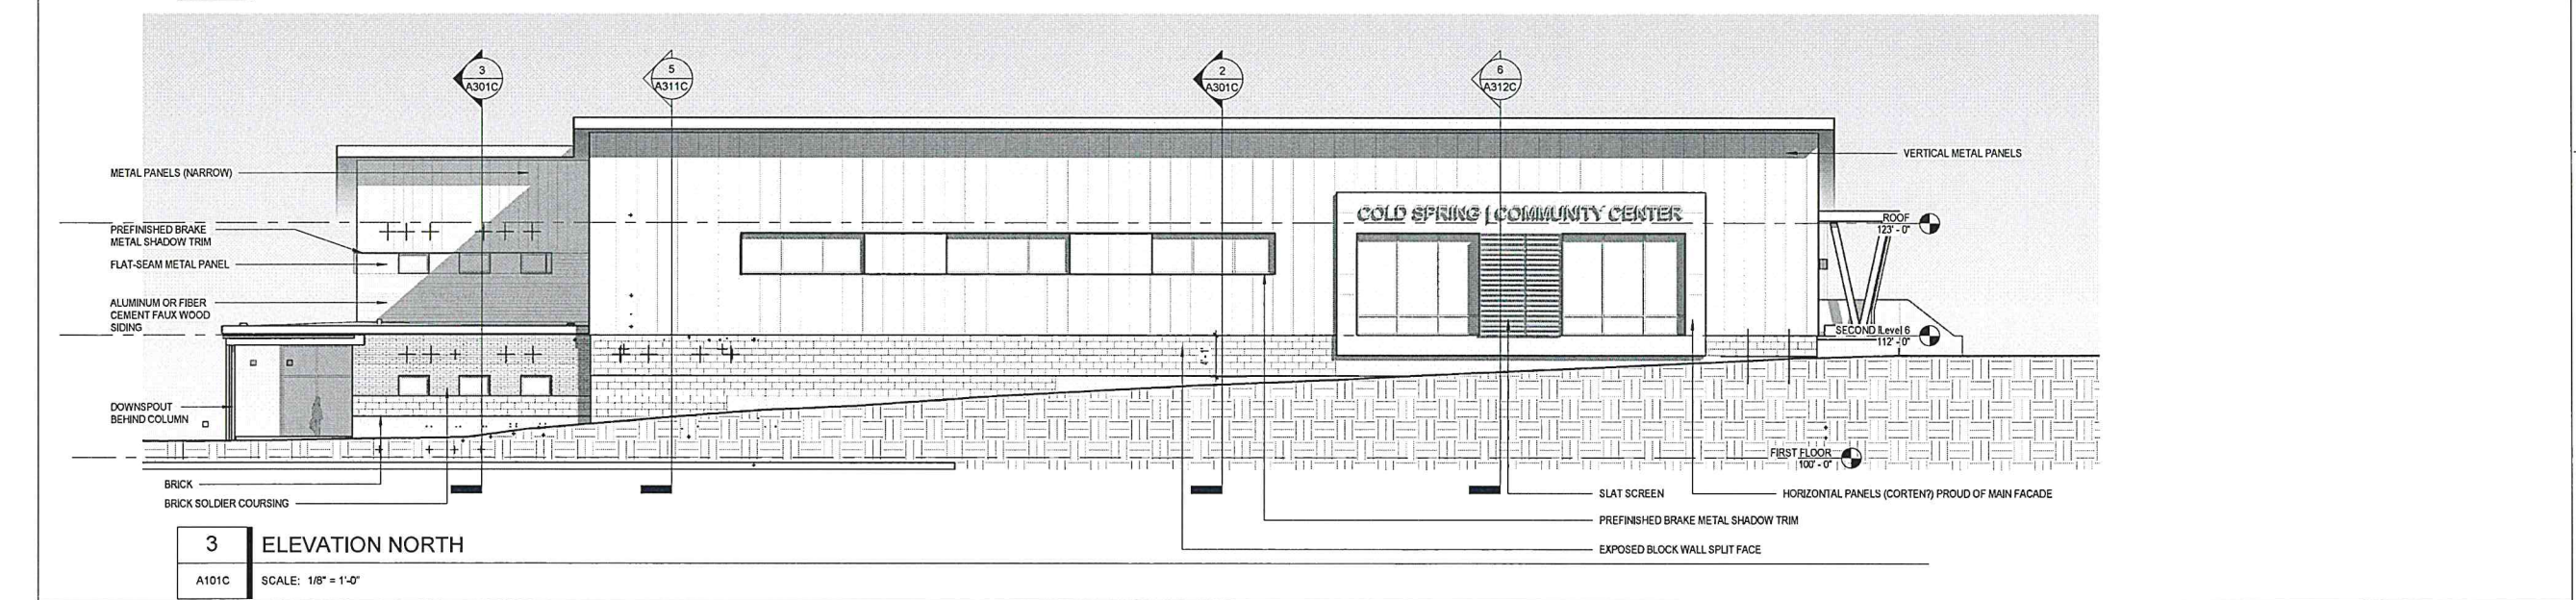

3 ELEVATION NORTH
A101C SCALE: 1/8" = 1'-0"

Cold Spring - Community Center

5694 E. ALEXANDRIA PIKE
COLD SPRING, KY 41076

DATE	DESCRIPTION
09/25/2020	DESIGN DEVELOPMENT
10/16/2020	90% CONSTRUCTION DOCS.

ELEVATIONS

A201C