
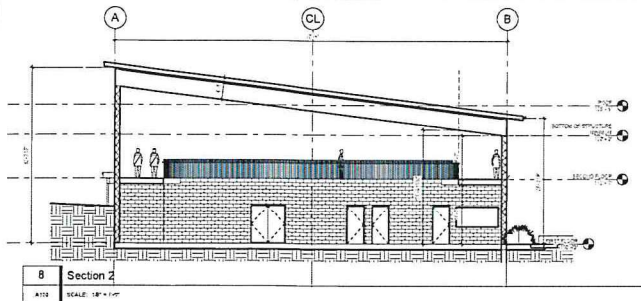


Cold Spring - Community Center 5694 E. Alexandria Pike Cold Spring, KY

DATE	DESCRIPTION
01/15/2018	SCHEMATIC DEVELOPMENT

3D COMMUNITY CENTER

A300

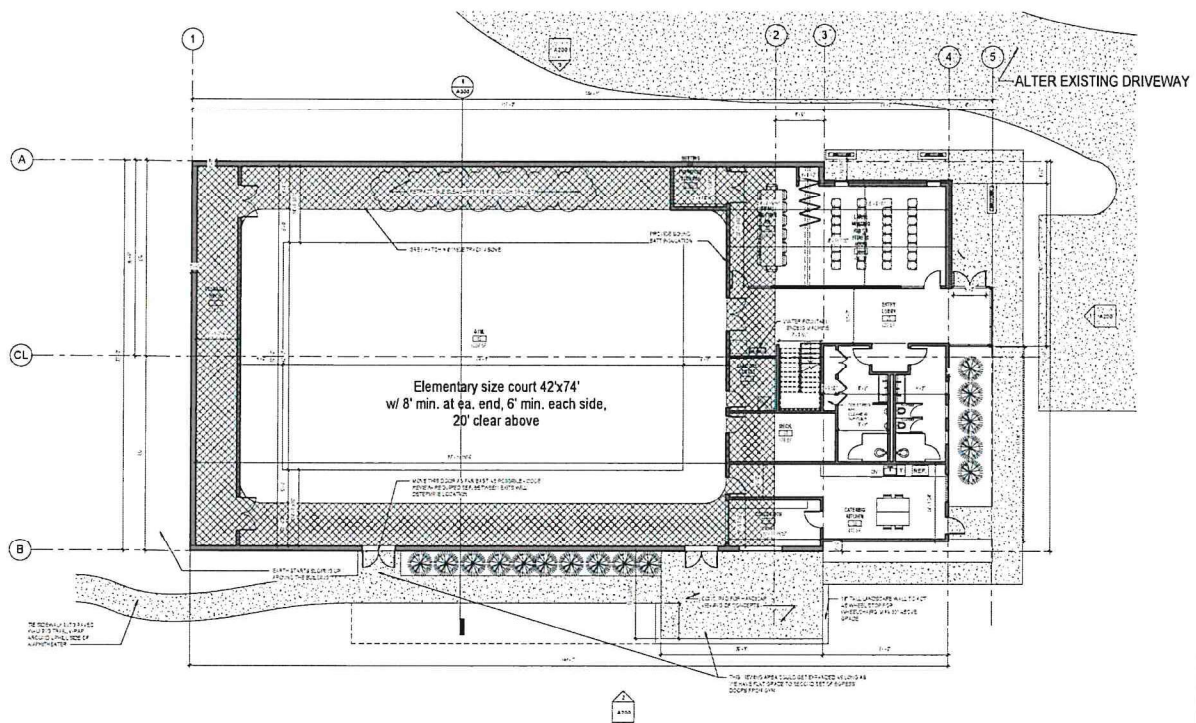

1 FLOOR PLAN - COMMUNITY CENTER
 4278 SCALE: 1/8" = 1'-0"

DATE	DESCRIPTION
05/04/2018	SCHEMATIC DESIGN

FIRST FLOOR
 PLAN

A100



PCA ARCHITECTURE
1185 Dixie Highway, Suite 110
www.pca-arch.com
603.431.9011

PROJECT: 2014-0001


Cold Spring - Police Department

5694 E. Alexandria Pike
Cold Spring, KY


DATE	DESCRIPTION
01/08/15	SCHEMATIC DESIGN
01/08/15	SCHEMATIC DESIGN

ELEVATIONS

SHEET NO. A200

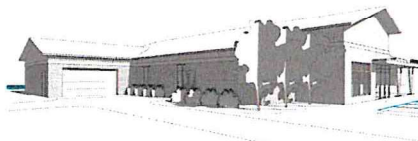


5 3D View 1
SCALE:

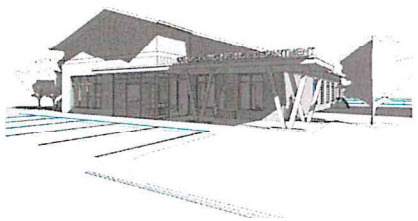


6 3D View 2
SCALE:




EXISTING LANDSCAPE

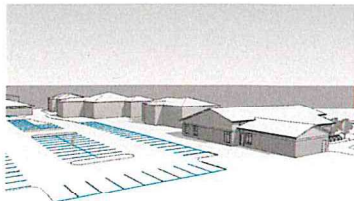


7 3D View 4 Copy 1
SCALE:

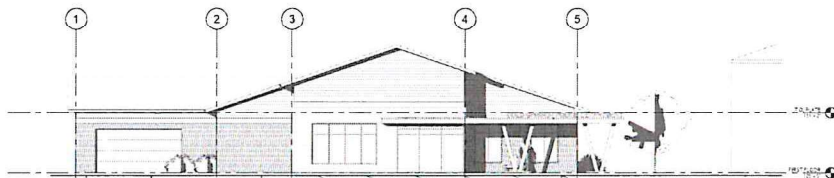


4 FRONT ELEVATION
SCALE: 1/8" = 1'-0"

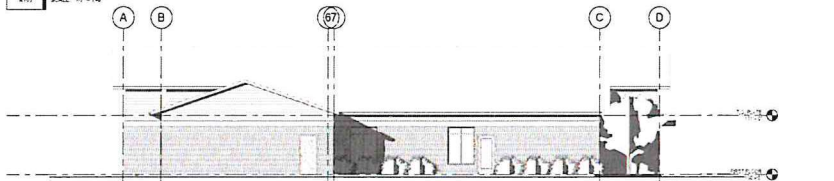

3 SIDE ELEVATION 2
SCALE: 1/8" = 1'-0"

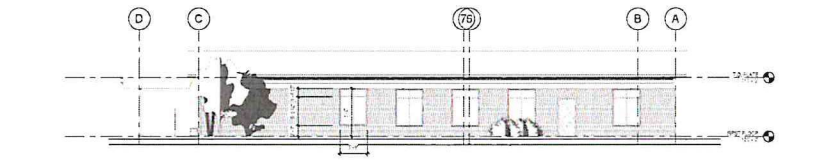


2 SIDE ELEVATION 1
SCALE: 1/8" = 1'-0"

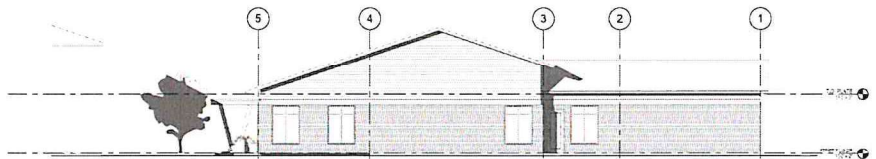

1 REAR ELEVATION
SCALE: 1/8" = 1'-0"

PRINT DATE: 01/08/15 14:00:00

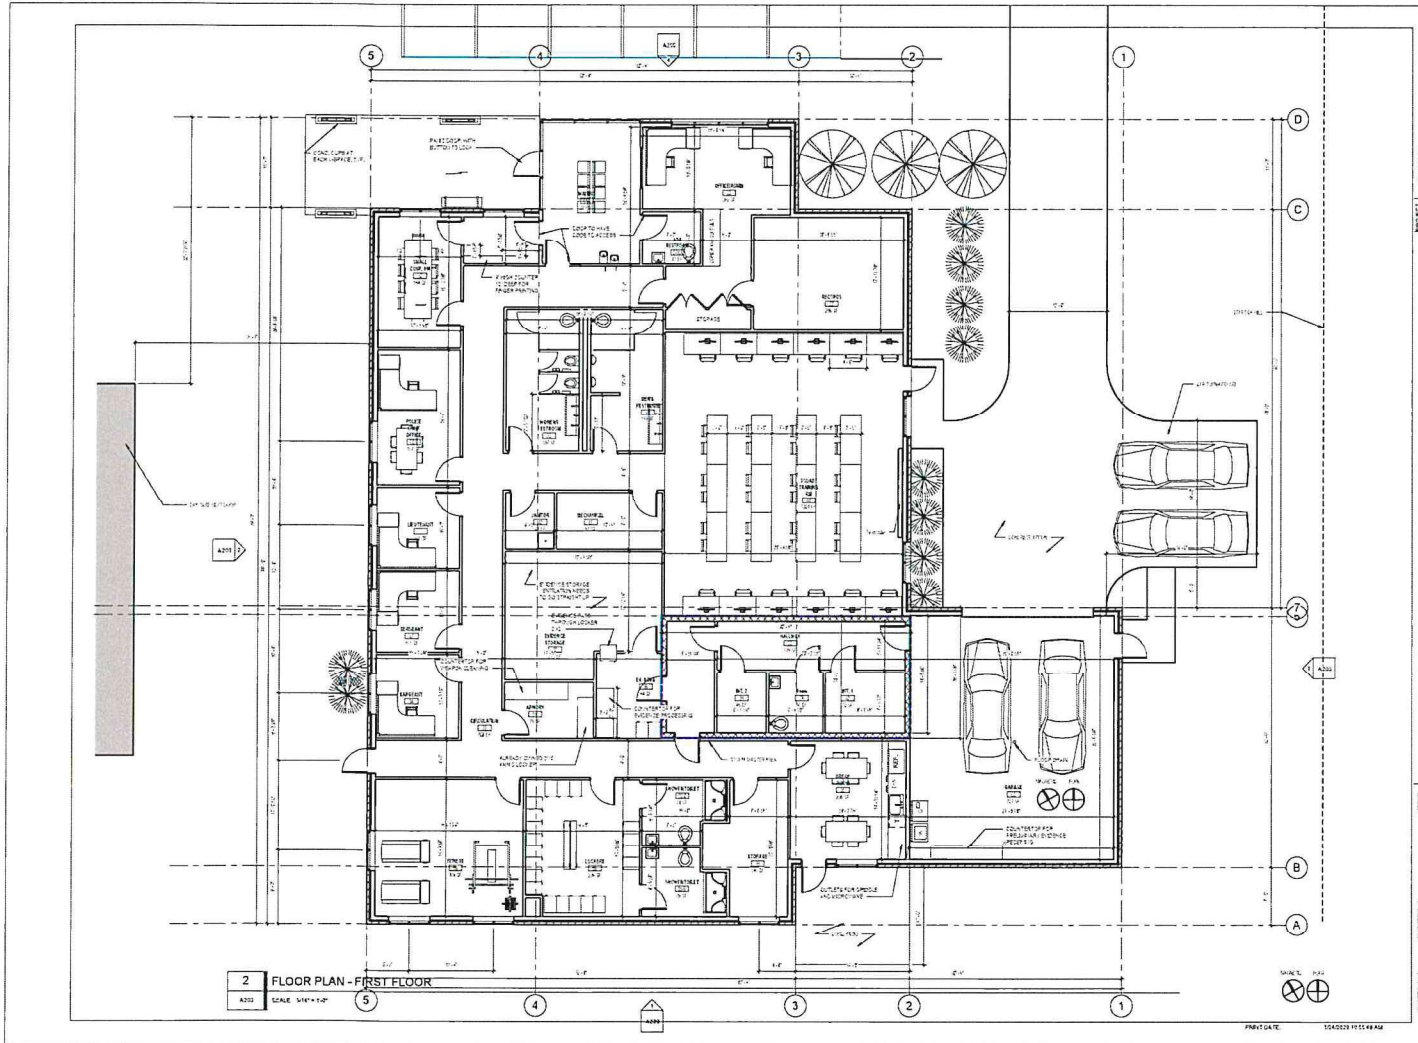

Cold Spring - Police Department
5694 E. Alexandria Pike
Cold Spring, KY


DATE	DESCRIPTION
05/14/2018	SCHEMATIC DESIGN
05/14/2018	SCHEMATIC DESIGN 2

FIRST FLOOR PLAN


A100




4 3D View 7
SCALE:

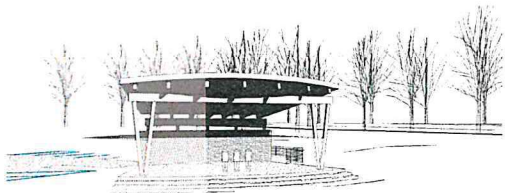


2 Amphitheater
SCALE:

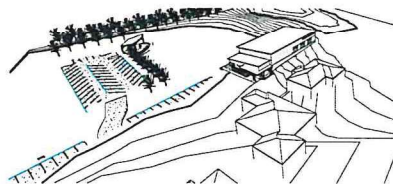


6 3D View 8 Copy 1
SCALE:

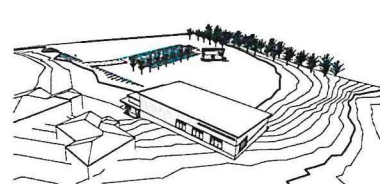


5 3D View 8
SCALE:

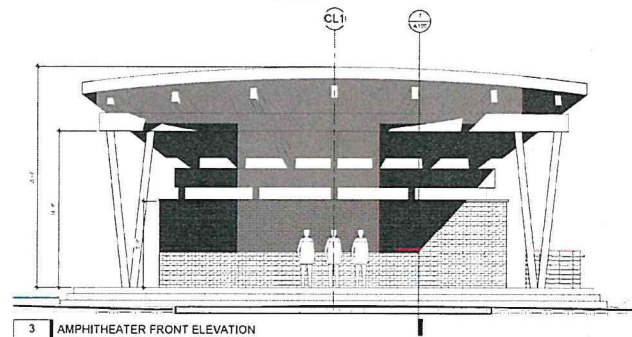

3 AMPHITHEATER FRONT ELEVATION
A100 SCALE: 1/8" = 1'-0"

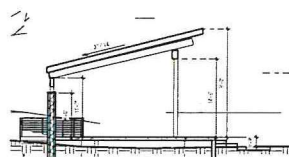

7 AMPHITHEATER SECTION
A100 SCALE: 1/8" = 1'-0"

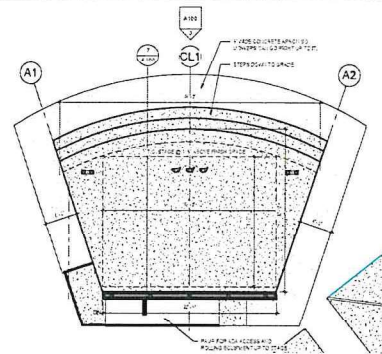

1 FLOOR PLAN - Amphitheater
A100 SCALE: 1/8" = 1'-0"



1185 Dick Highway, Suite 110
www.pca-arch.com
603.433.1801

2819401

NOT FOR CONSTRUCTION

Cold Spring - Amphitheater
5694 E. Alexandria Pike
Cold Spring, KY

DATE	DESCRIPTION
04/27/2010	20% DESIGN


FIRST FLOOR PLAN

A100



1 | Site Plan
1" = 40'-0"

PRINT DATE: 4/8/2023 1:17:11 AM

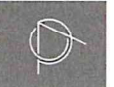

PCA ARCHITECTURE
1305 Dixie Highway, Suite 110
www.pcaarch.com
603.421.9611

DATE: 01/10/23

Cold Spring - Amphitheater
5694 E. Alexandria Pike
Cold Spring, KY

ISSUE	DATE	DESCRIPTION
01/10/23	01/10/23	CONSTRUCTION

ARCHITECTURAL
SITE PLAN

AS100

NOT FOR CONSTRUCTION